

PART OF THE N.E. 1/4 OF SECTION 29, T.7N., R.1W., S.L.B. & M.
MT LOMOND ESTATES NO. 1

39


LOTS 1-16

TAXING UNIT: 10

IN NORTH OGDEN CITY

SCALE 1" = 60'

SEE PAGE 40

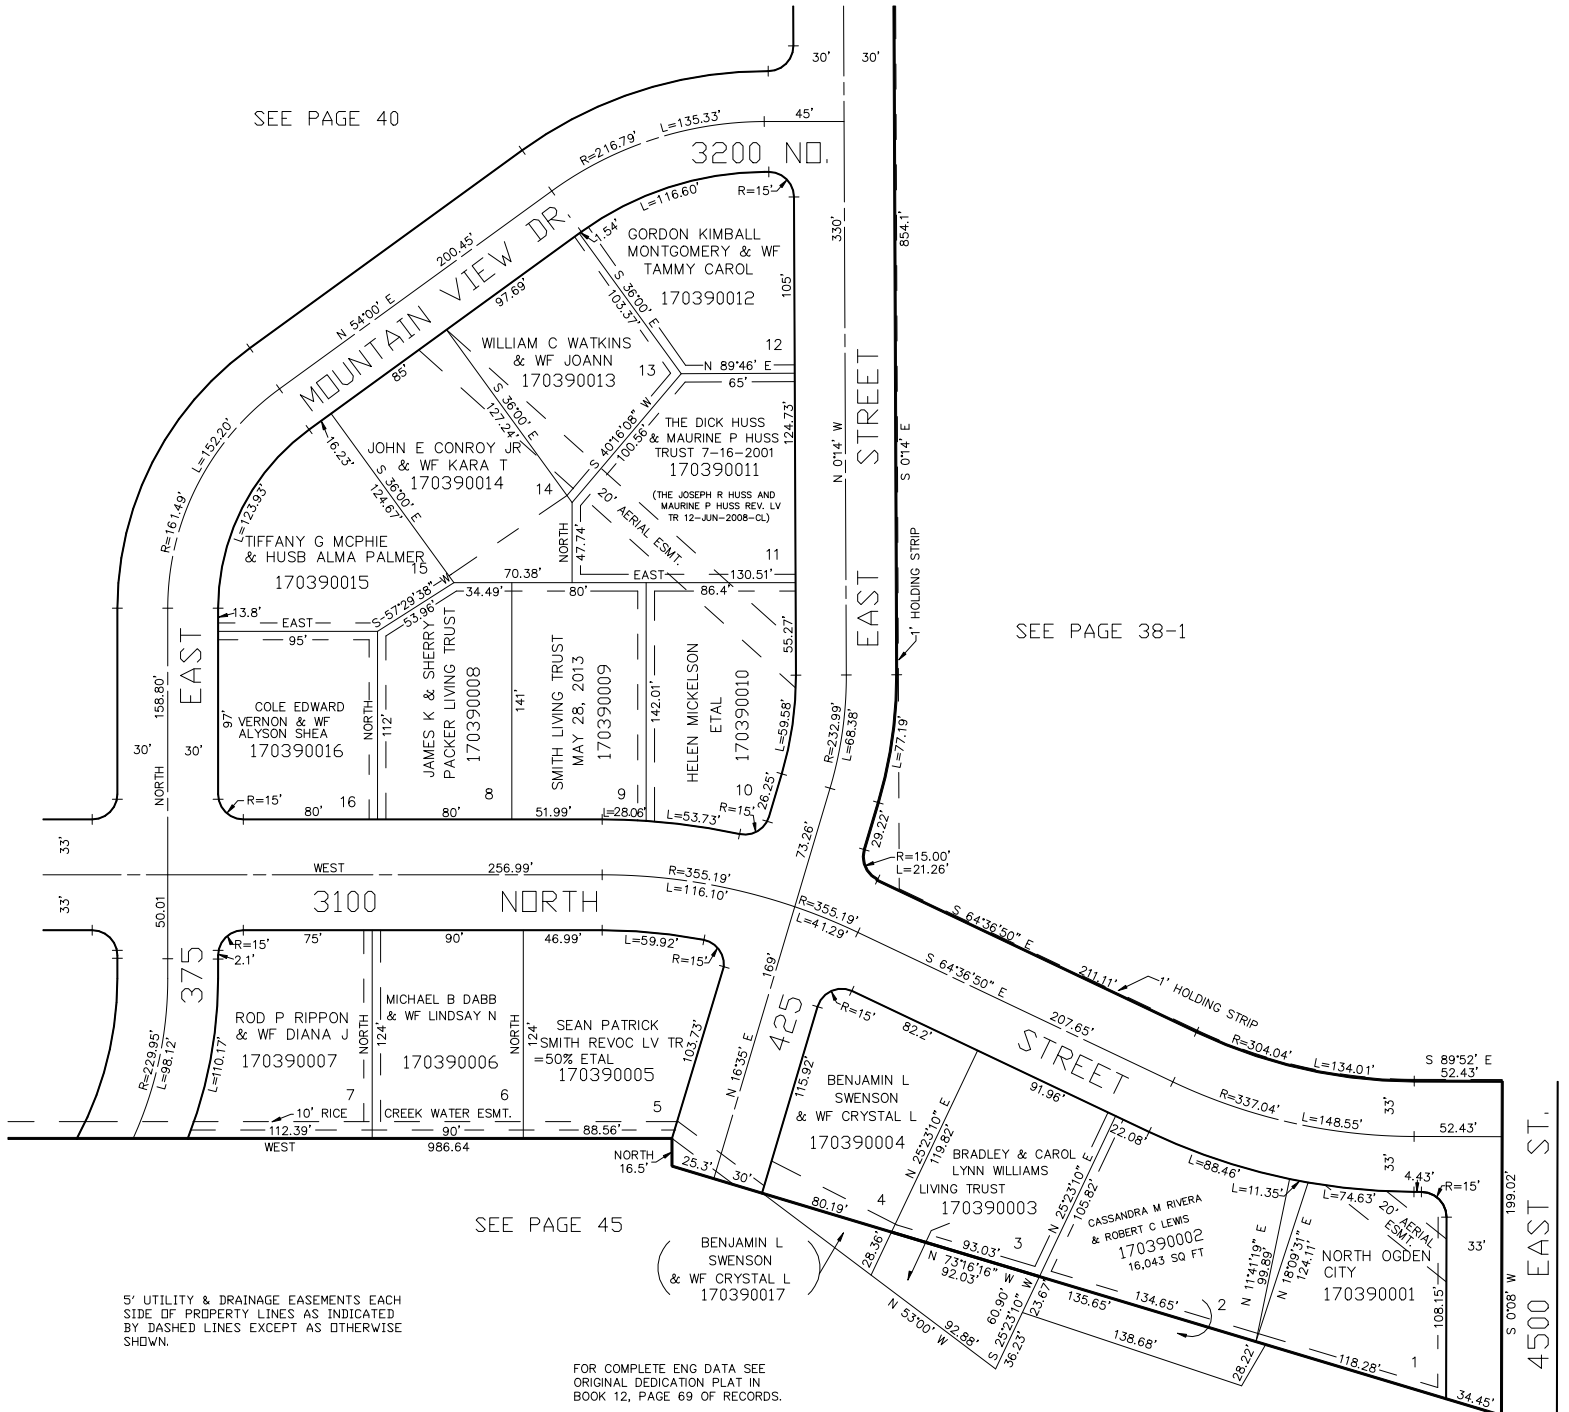

5' UTILITY & DRAINAGE EASEMENTS EACH
SIDE OF PROPERTY LINES AS INDICATED
BY DASHED LINES EXCEPT AS OTHERWISE
SHOWN.

FOR COMPLETE ENG DATA SEE
ORIGINAL DEDICATION PLAT IN
BOOK 12, PAGE 69 OF RECORDS.

SEE DISCLAIMER 1491/2279
FOR RICE CREEK IRRIGATION CO.

FOR TAX PURPOSES ONLY

PW 7-97