

PART OF THE N.E. 1/4 OF SECTION 29, T.7N., R.1W., S.L.B. & M.
MT LOMOND ESTATES NO. 1

39


LOTS 1-16

TAXING UNIT: 10

IN NORTH OGDEN CITY

SCALE 1" = 60'

SEE PAGE 40

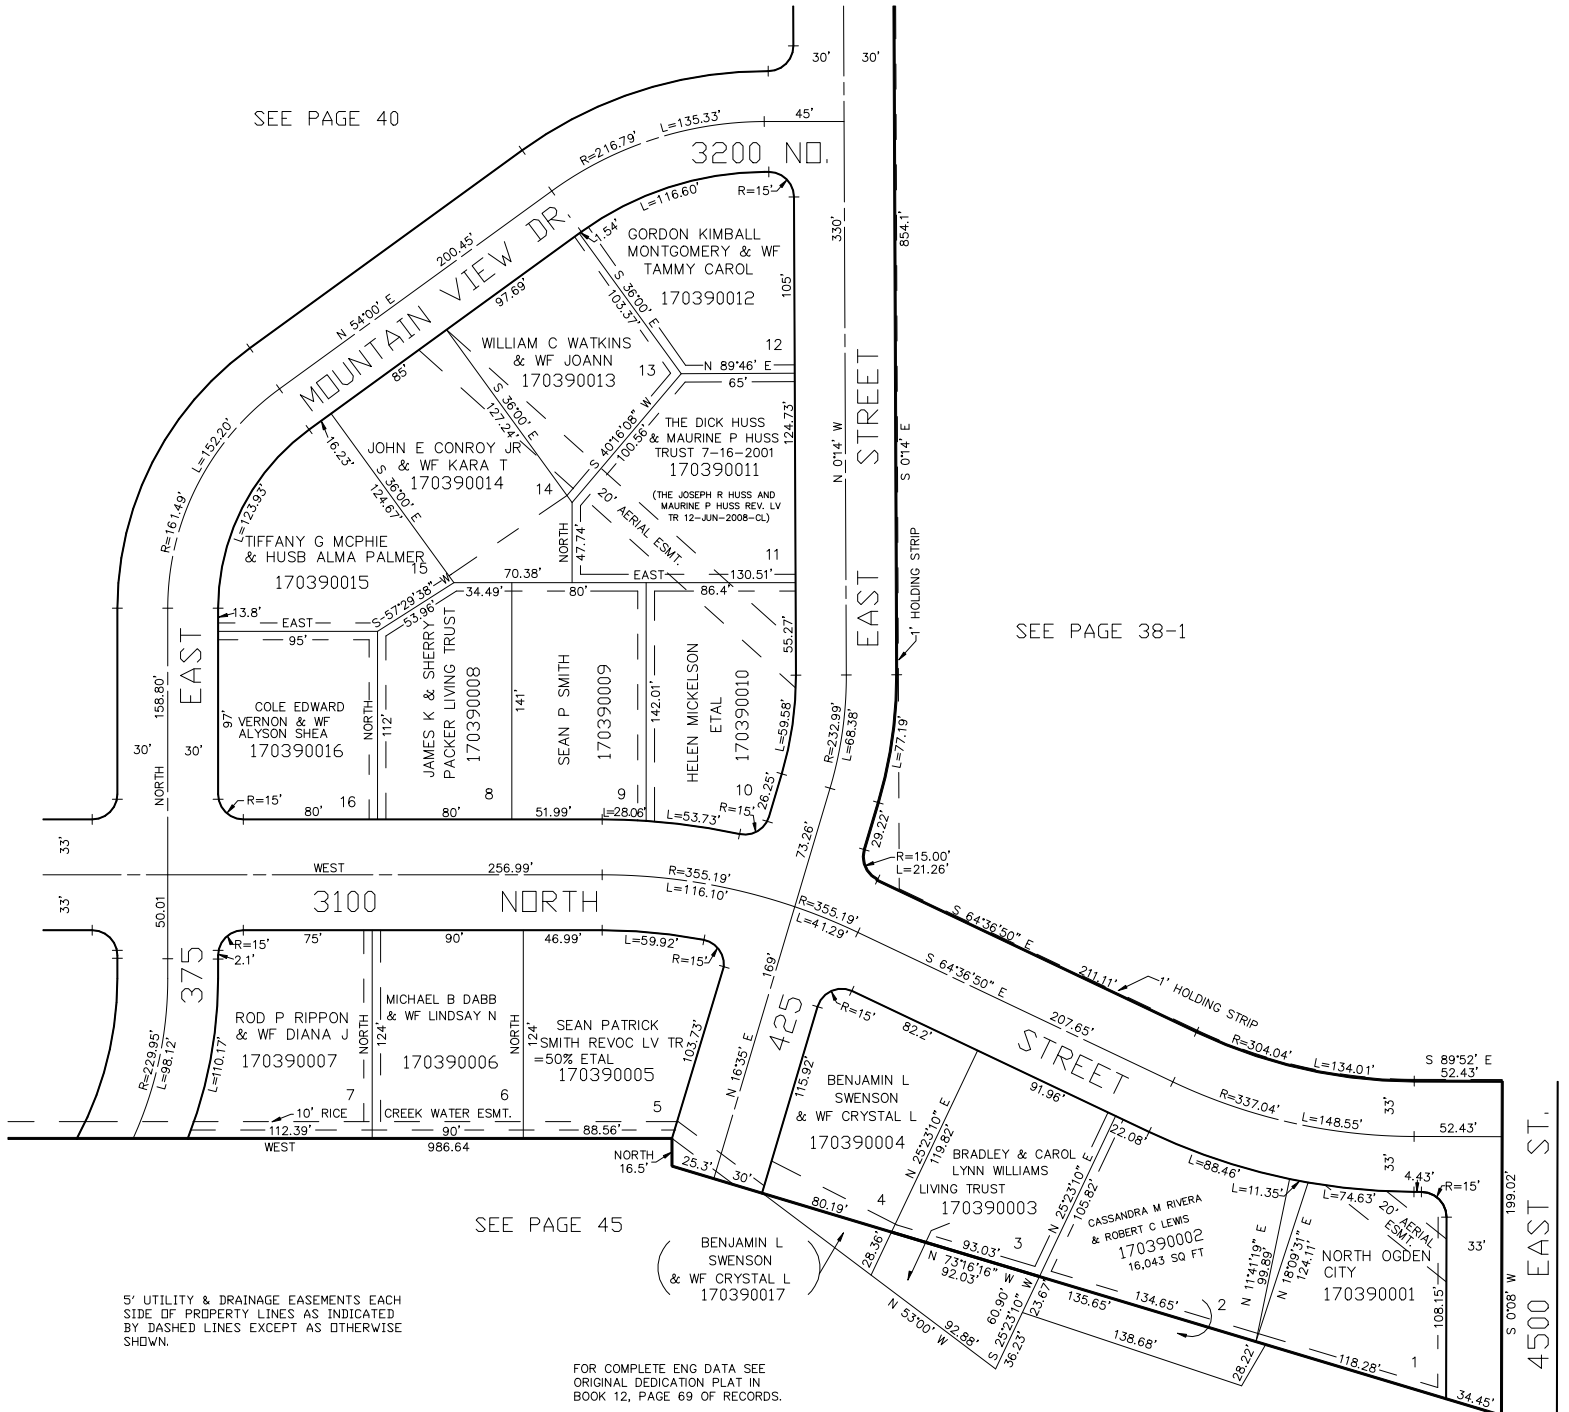

SEE PAGE 38-1

SEE PAGE 45

5' UTILITY & DRAINAGE EASEMENTS EACH SIDE OF PROPERTY LINES AS INDICATED BY DASHED LINES EXCEPT AS OTHERWISE SHOWN.

FOR COMPLETE ENG DATA SEE ORIGINAL DEDICATION PLAT IN BOOK 12, PAGE 69 OF RECORDS.

SEE DISCLAIMER 1491/2279 FOR RICE CREEK IRRIGATION CO.

FOR TAX PURPOSES ONLY

PW 7-97