

PART OF THE N.E. 1/4, OF SECTION 29, T.7N., R.1W., S.L.B. & M.

# MT. LOMOND ESTATES NO. 1

LOTS 17-32, 44-57

IN NORTH OGDEN CITY

SCALE 1" = 60'


TAXING UNIT: 10

SEE PAGE 41

SEE PAGE 42

SEE PAGE 39

SEE PAGE 44

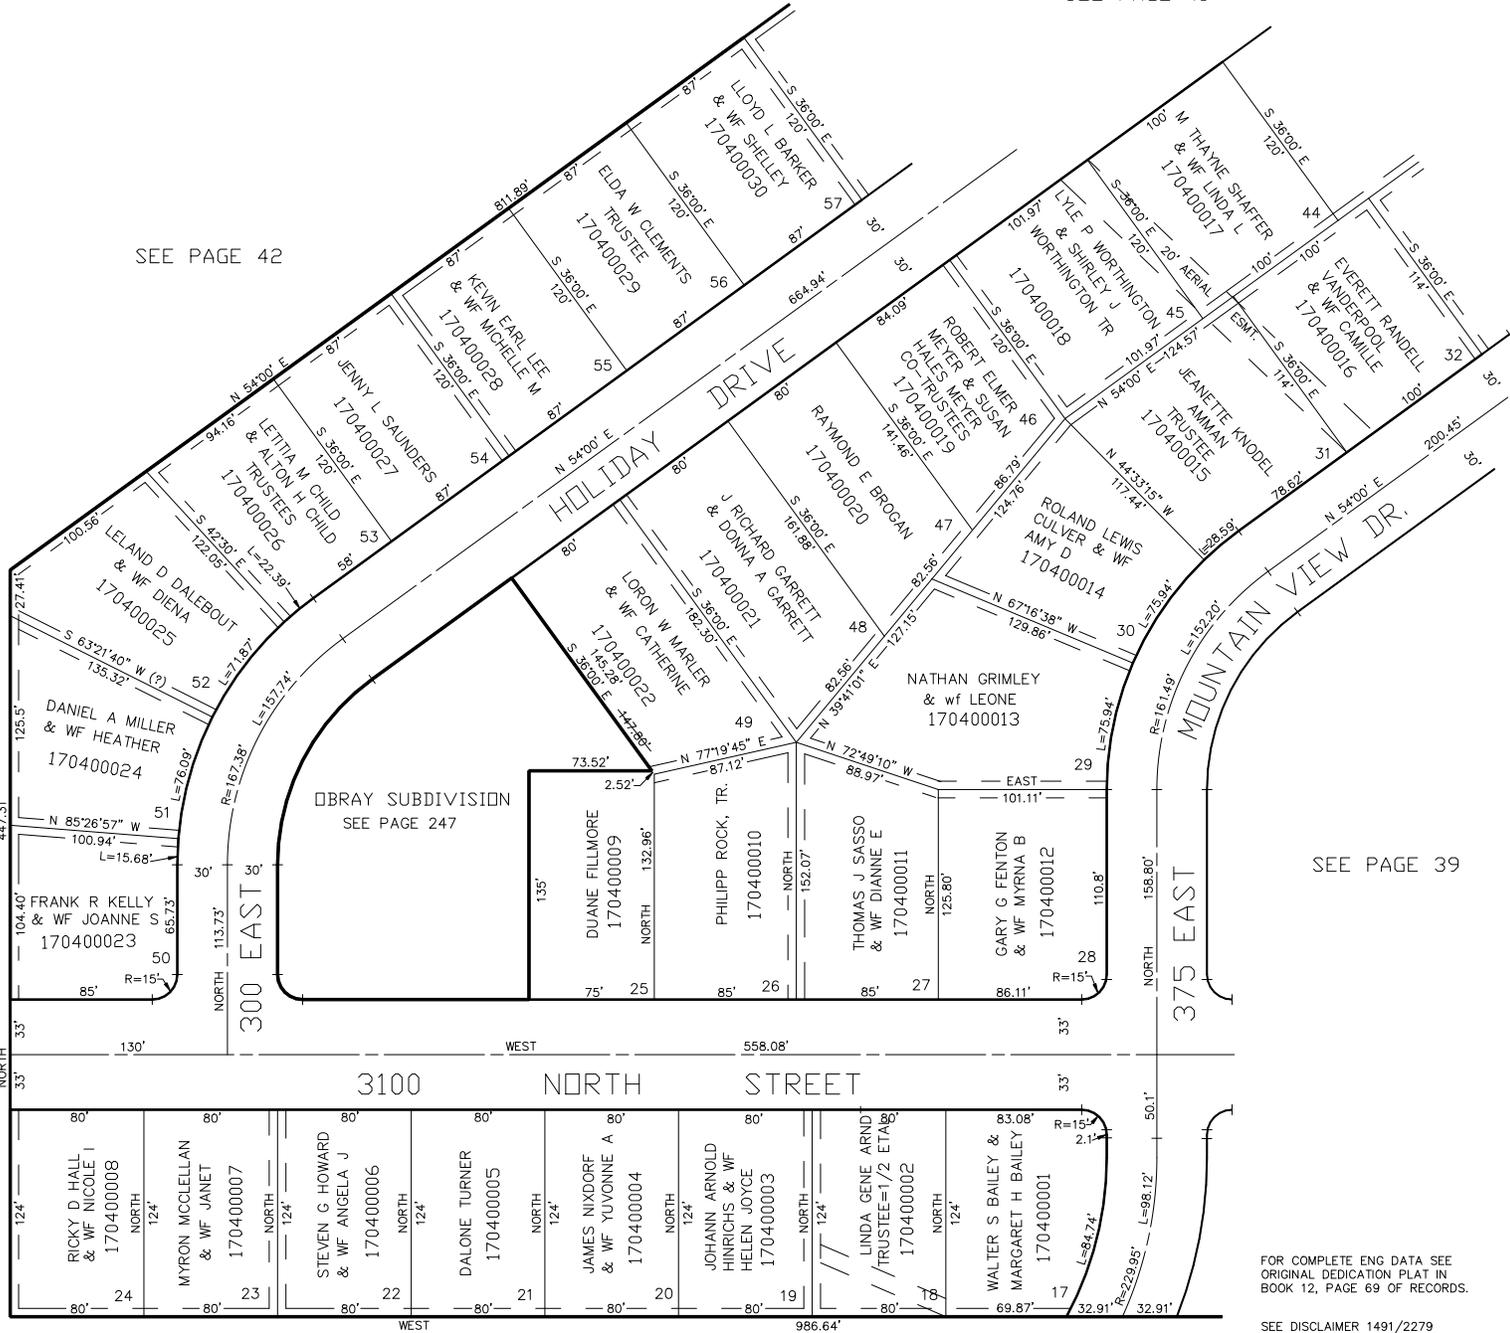

FOR COMPLETE ENG DATA SEE ORIGINAL DEDICATION PLAT IN BOOK 12, PAGE 69 OF RECORDS.

SEE DISCLAIMER 1491/2279 FOR RICE CREEK IRRIGATION CO.

5' UTILITY & DRAINAGE EASEMENTS EACH SIDE OF PROPERTY LINES AS INDICATED BY DASHED LINES EXCEPT AS OTHERWISE SHOWN.

SEE PAGE 47