

PART OF THE N.E. 1/4, OF SECTION 29, T.7N., R.1W., S.L.B. & M.

# MT. LOMOND ESTATES NO. 1

LOTS 17-32, 44-57

IN NORTH OGDEN CITY

SCALE 1" = 60'


TAXING UNIT: 10

SEE PAGE 41

SEE PAGE 42

SEE PAGE 44

SEE PAGE 39

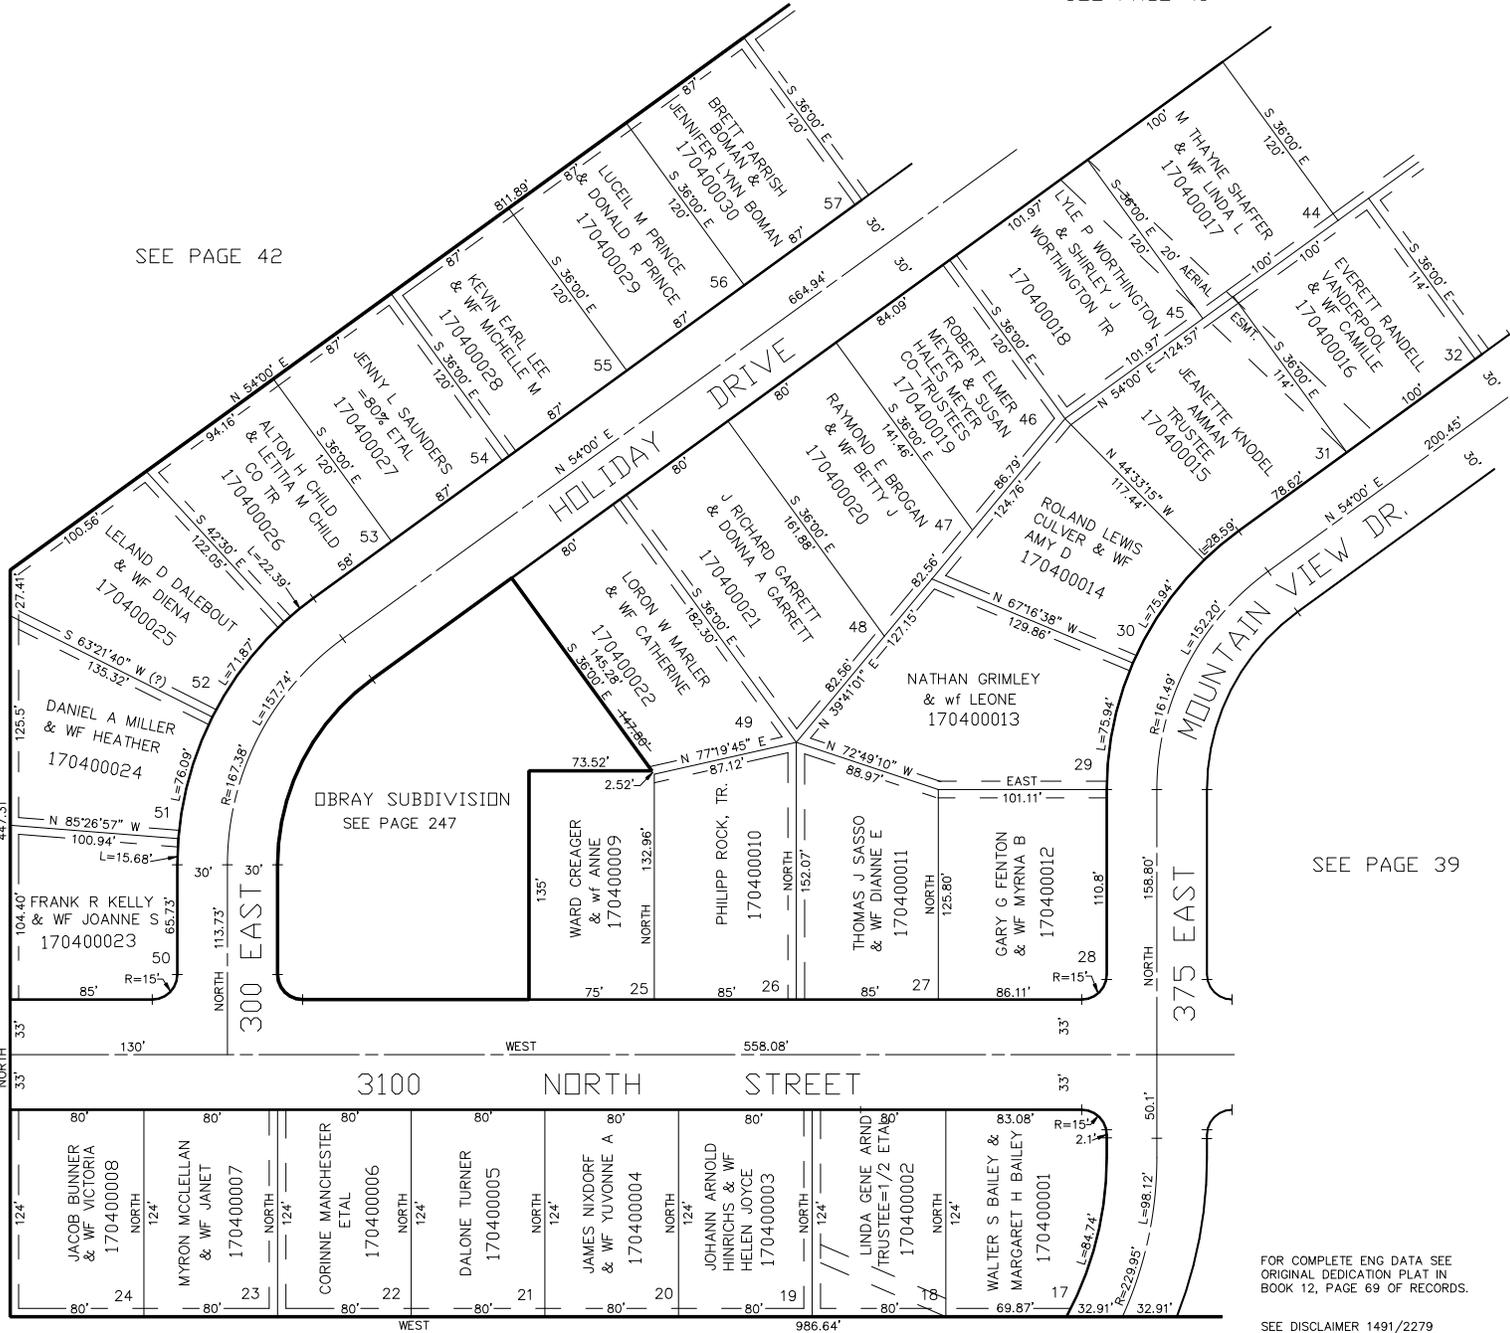

5' UTILITY & DRAINAGE EASEMENTS EACH SIDE OF PROPERTY LINES AS INDICATED BY DASHED LINES EXCEPT AS OTHERWISE SHOWN.

SEE PAGE 47

FOR COMPLETE ENG DATA SEE ORIGINAL DEDICATION PLAT IN BOOK 12, PAGE 69 OF RECORDS.

SEE DISCLAIMER 1491/2279 FOR RICE CREEK IRRIGATION CO.