

PART OF THE N.E. 1/4, OF SECTION 29, T.7N., R.1W., S.L.B. & M.

40

MT. LOMOND ESTATES NO. 1

LOTS 17-32, 44-57

TAXING UNIT: 10


IN NORTH OGDEN CITY

SCALE 1" = 60'

SEE PAGE 41

SEE PAGE 42

SEE PAGE 39

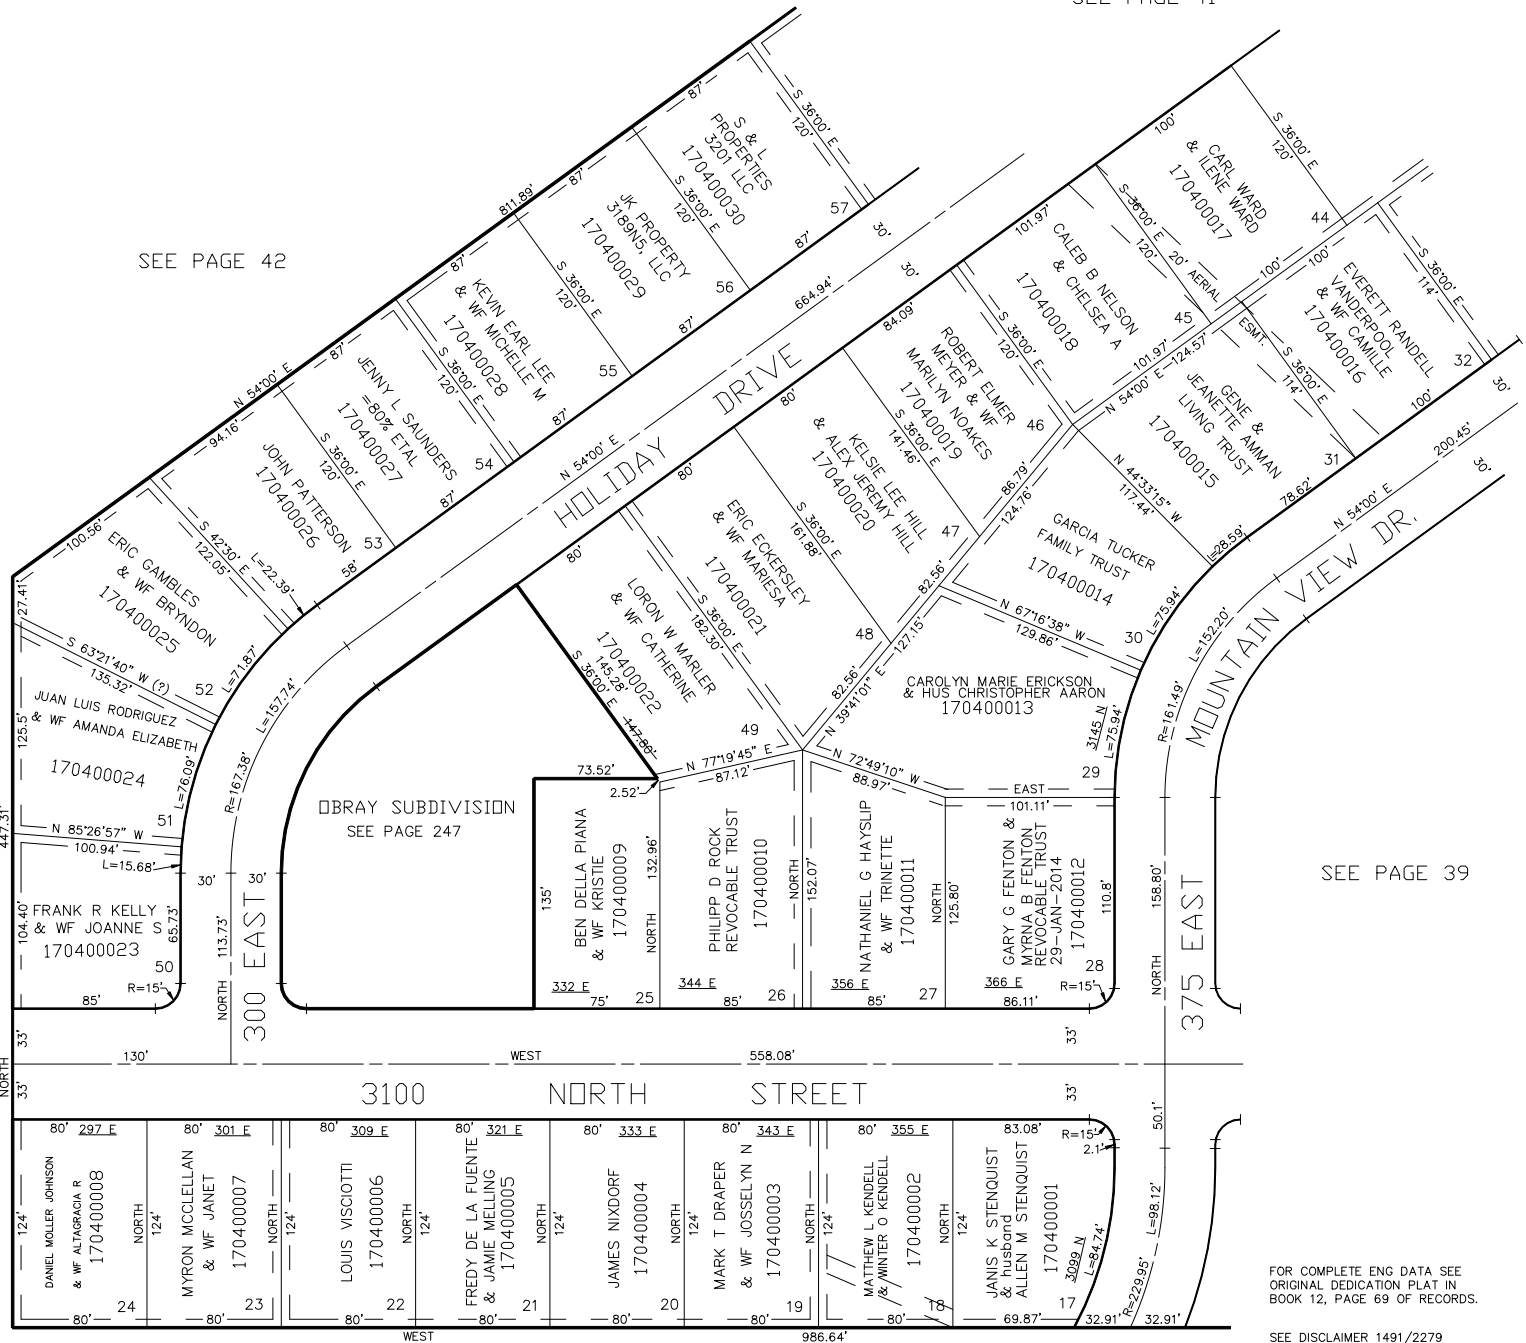

FOR COMPLETE ENG DATA SEE
ORIGINAL DEDICATION PLAT IN
BOOK 12, PAGE 69 OF RECORDS.

SEE DISCLAIMER 1491/2279
FOR RICE CREEK IRRIGATION CO.

5' UTILITY & DRAINAGE EASEMENTS EACH
SIDE OF PROPERTY LINES AS INDICATED
BY DASHED LINES EXCEPT AS OTHERWISE
SHOWN.

SEE PAGE 47