

PART OF THE N.E.1/4, OF SECTION 29, T.7N., R.1W., S.L.B. & M.
MT. LOMOND ESTATES NO. 1


LOTS 33-43, 58-69

IN NORTH OGDEN CITY

SCALE 1" = 60'

TAXING UNIT: 10

SEE BOOK 16, PAGE 37

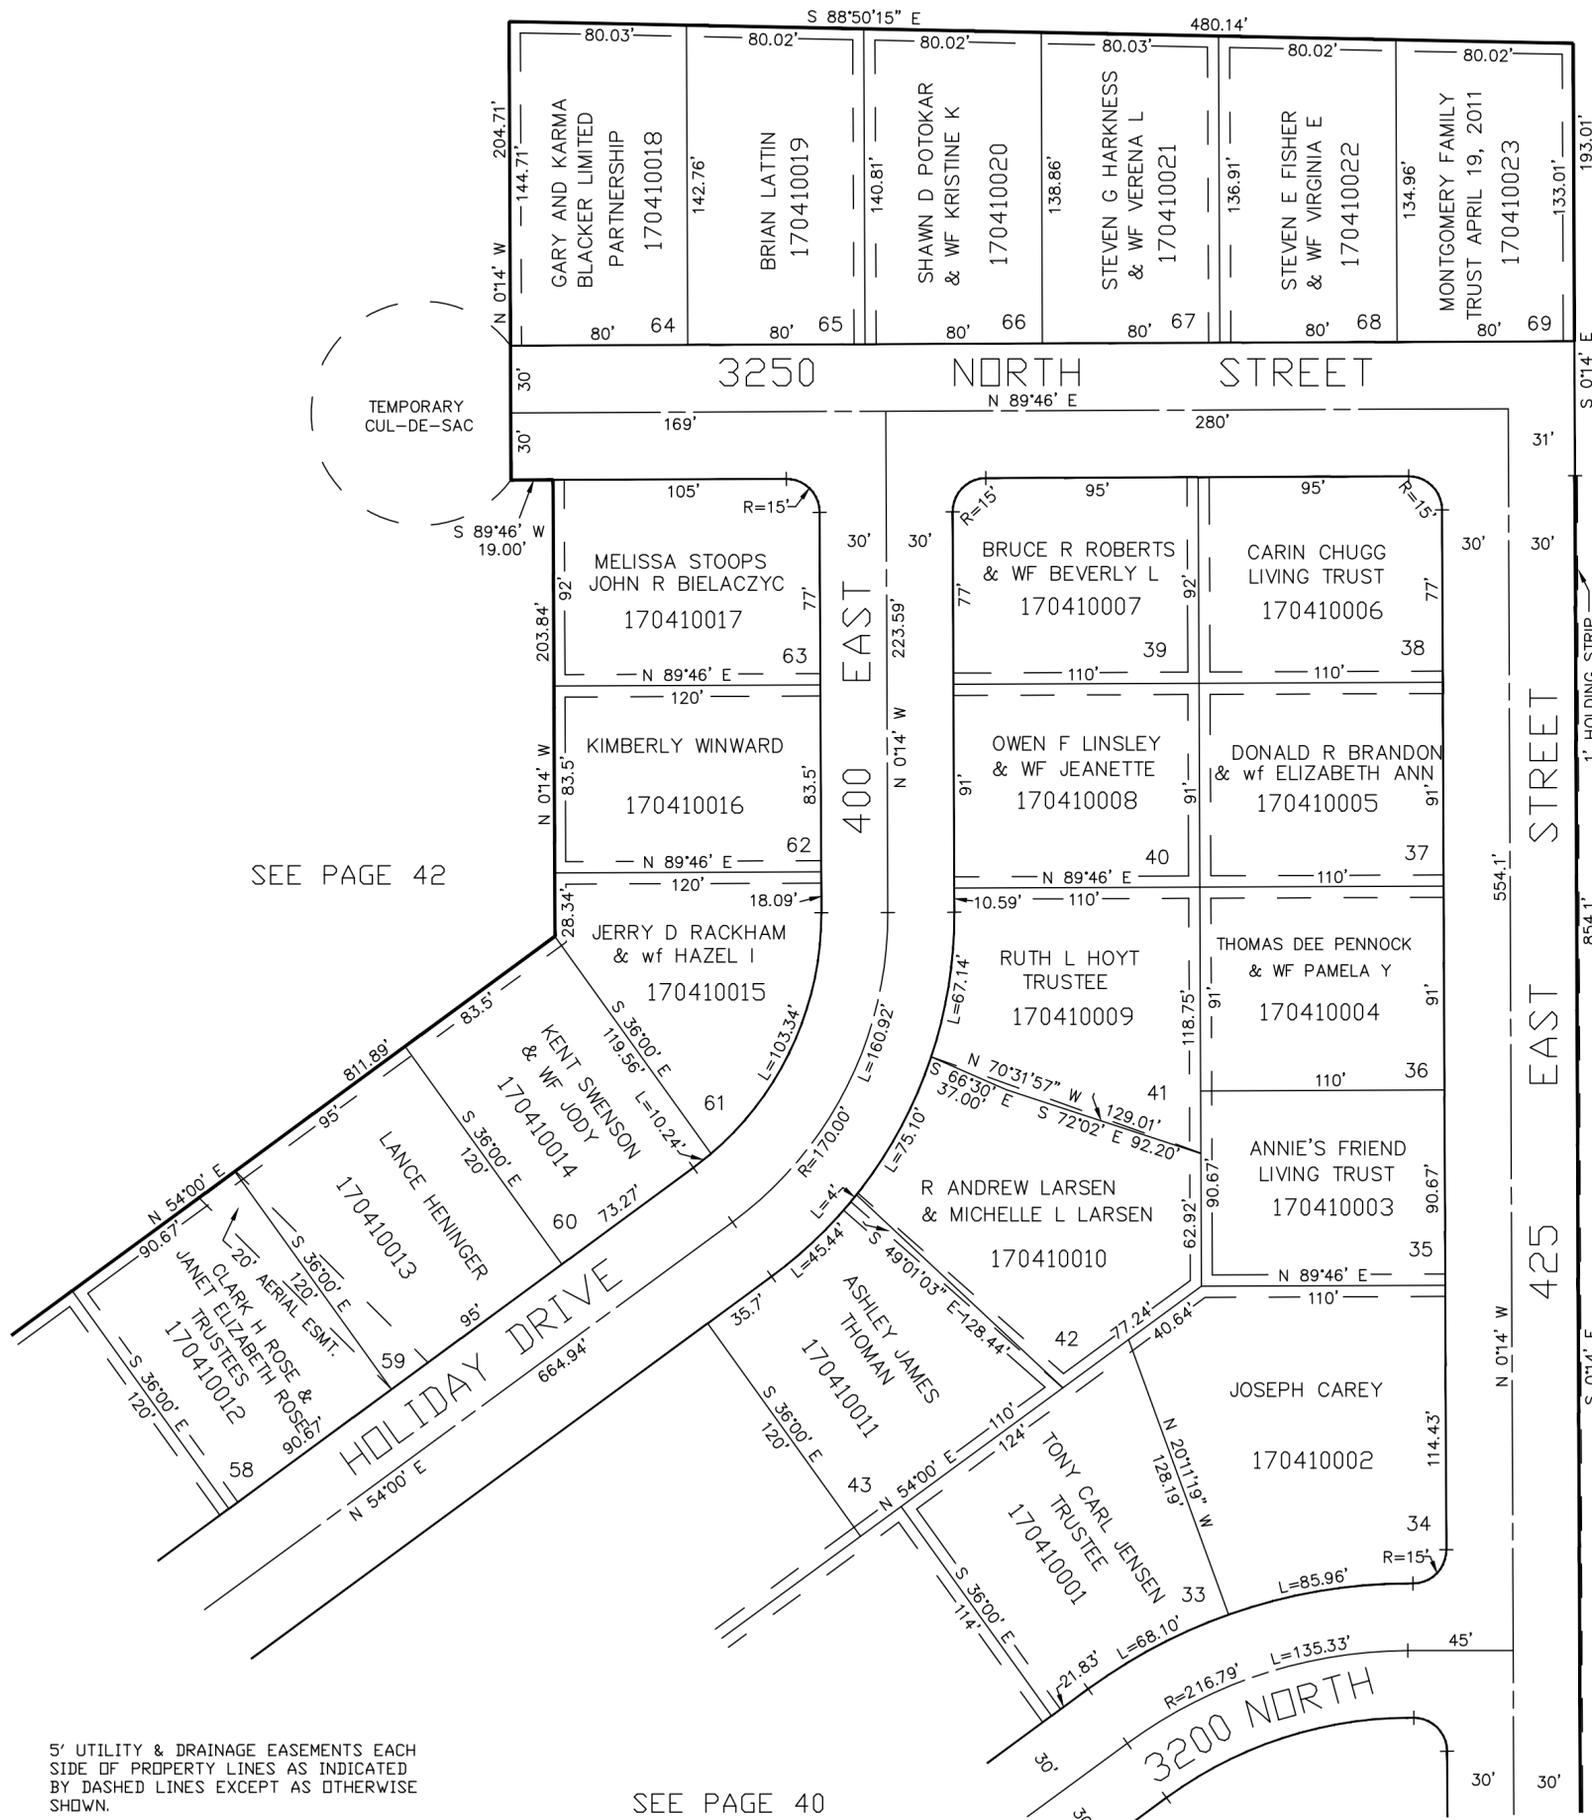

SEE PAGE 42

SEE PAGE 38-1

SEE PAGE 40

5' UTILITY & DRAINAGE EASEMENTS EACH SIDE OF PROPERTY LINES AS INDICATED BY DASHED LINES EXCEPT AS OTHERWISE SHOWN.

FOR COMPLETE ENG DATA SEE ORIGINAL DEDICATION PLAT IN BOOK 12, PAGE 69 OF RECORDS.