

PART OF SECTION 29, T.7N., R.1W., S.L.B. & M.
MT. LOMOND ESTATES NO. 2
 LOTS 70-73, 97-103, 128-135 AMENDED: LOTS 74-78 & 91-96
 IN NORTH OGDEN CITY
 SCALE 1" = 60'


TAXING UNIT: 10

SCALE 1" = 60'

SEE BOOK 16, PAGE 37

SEE PAGE 43

SEE PAGE 41

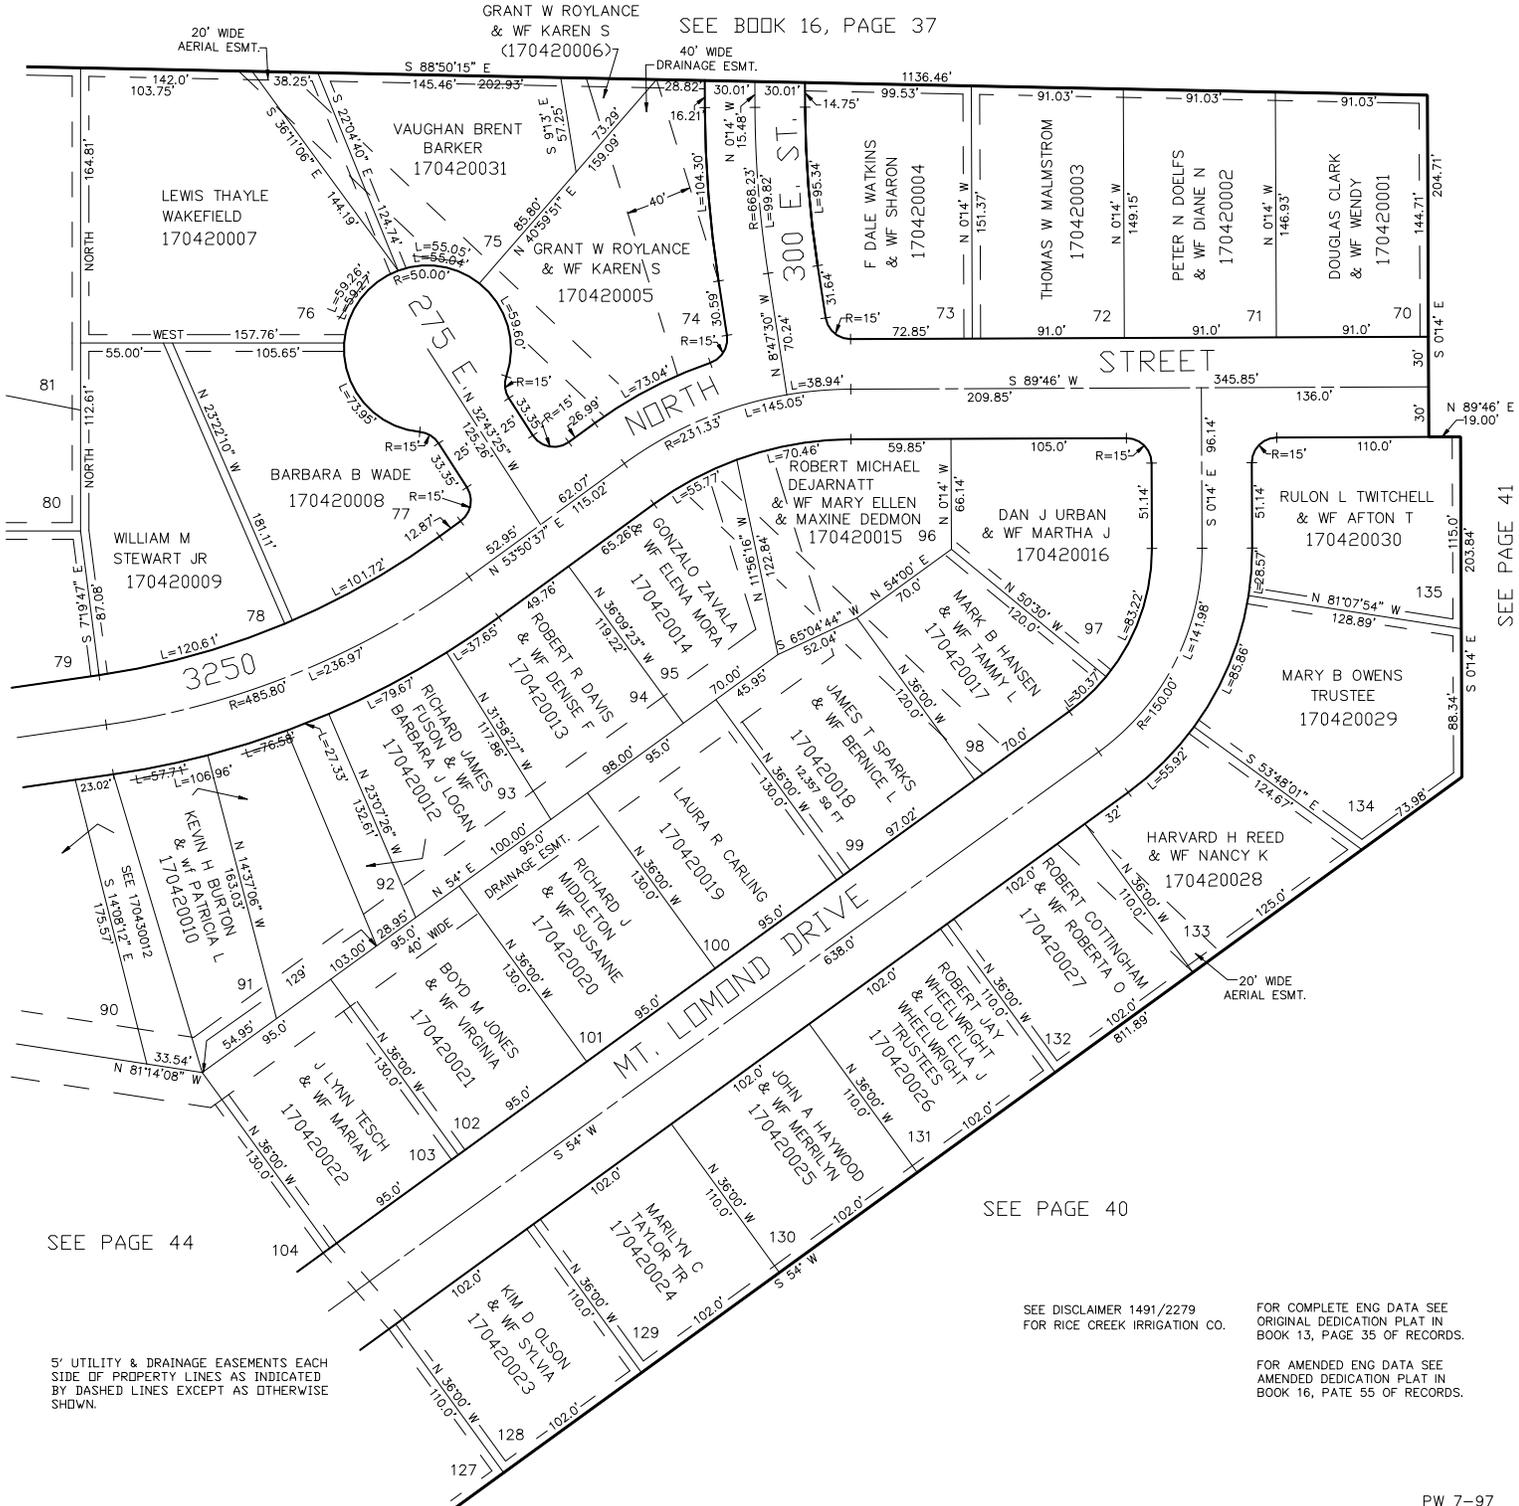

SEE PAGE 44

SEE PAGE 40

5' UTILITY & DRAINAGE EASEMENTS EACH
 SIDE OF PROPERTY LINES AS INDICATED
 BY DASHED LINES EXCEPT AS OTHERWISE
 SHOWN.

SEE DISCLAIMER 1491/2279
 FOR RICE CREEK IRRIGATION CO.

FOR COMPLETE ENG DATA SEE
 ORIGINAL DEDICATION PLAT IN
 BOOK 13, PAGE 35 OF RECORDS.

FOR AMENDED ENG DATA SEE
 AMENDED DEDICATION PLAT IN
 BOOK 16, PAGE 55 OF RECORDS.