


PART OF SECTION 29, T.7N., R.1W., S.L.B. & M.  
**MT. LOMOND ESTATES NO. 2**  
 LOTS 70-73, 97-103, 128-135 AMENDED: LOTS 74-78 & 91-96  
 IN NORTH OGDEN CITY  
 SCALE 1" = 60'

TAXING UNIT: 10

SEE BOOK 16, PAGE 37

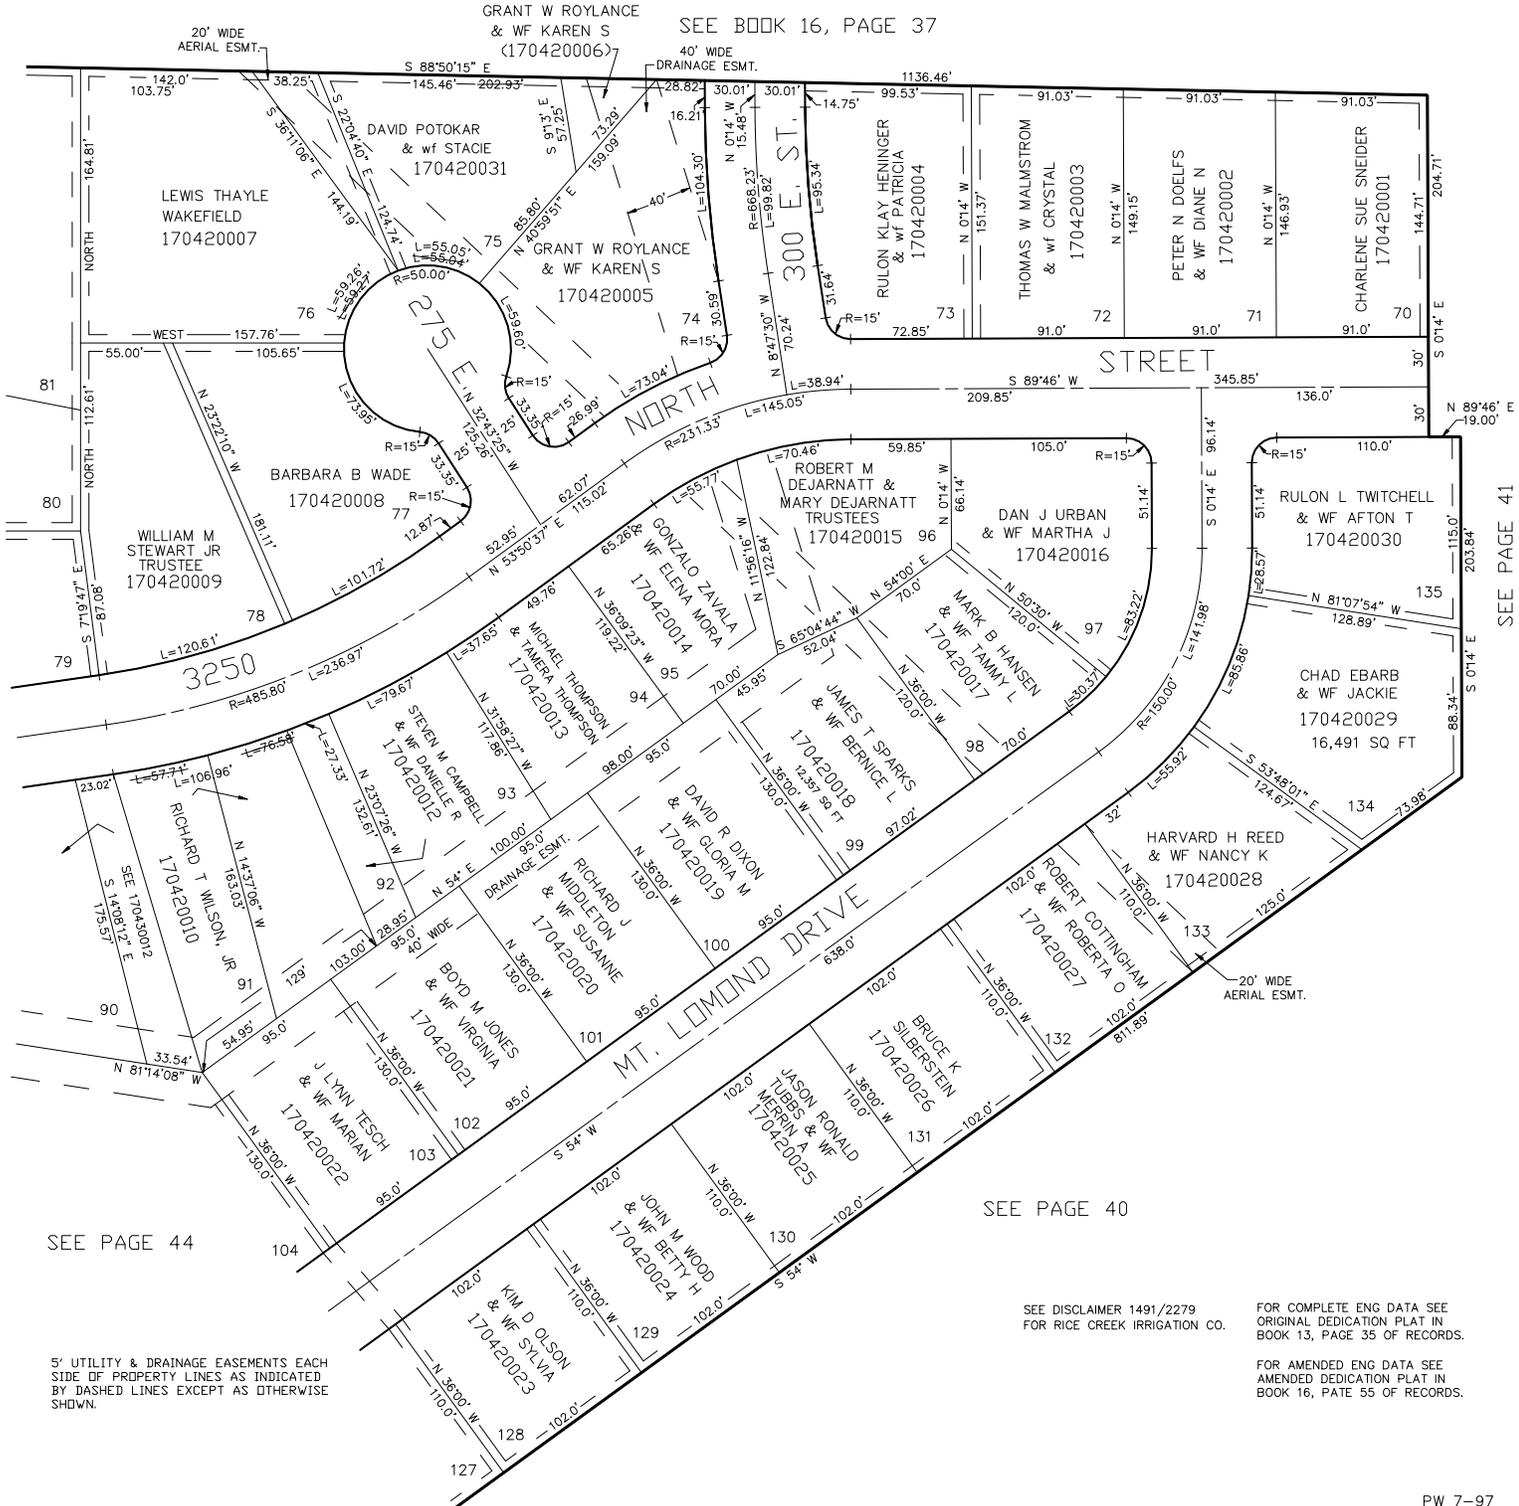

SEE PAGE 43

SEE PAGE 41

SEE PAGE 44

SEE PAGE 40

5' UTILITY & DRAINAGE EASEMENTS EACH  
 SIDE OF PROPERTY LINES AS INDICATED  
 BY DASHED LINES EXCEPT AS OTHERWISE  
 SHOWN.

SEE DISCLAIMER 1491/2279  
 FOR RICE CREEK IRRIGATION CO.

FOR COMPLETE ENG DATA SEE  
 ORIGINAL DEDICATION PLAT IN  
 BOOK 13, PAGE 35 OF RECORDS.

FOR AMENDED ENG DATA SEE  
 AMENDED DEDICATION PLAT IN  
 BOOK 16, PAGE 55 OF RECORDS.