


PART OF SECTION 29, T.7N., R.1W., S.L.B. & M.
MT. LOMOND ESTATES NO. 2
LOTS 70-73, 97-103, 128-135 AMENDED: LOTS 74-78 & 91-96

TAXING UNIT: 10

IN NORTH OGDEN CITY
SCALE 1" = 60'

SEE BOOK 16, PAGE 37

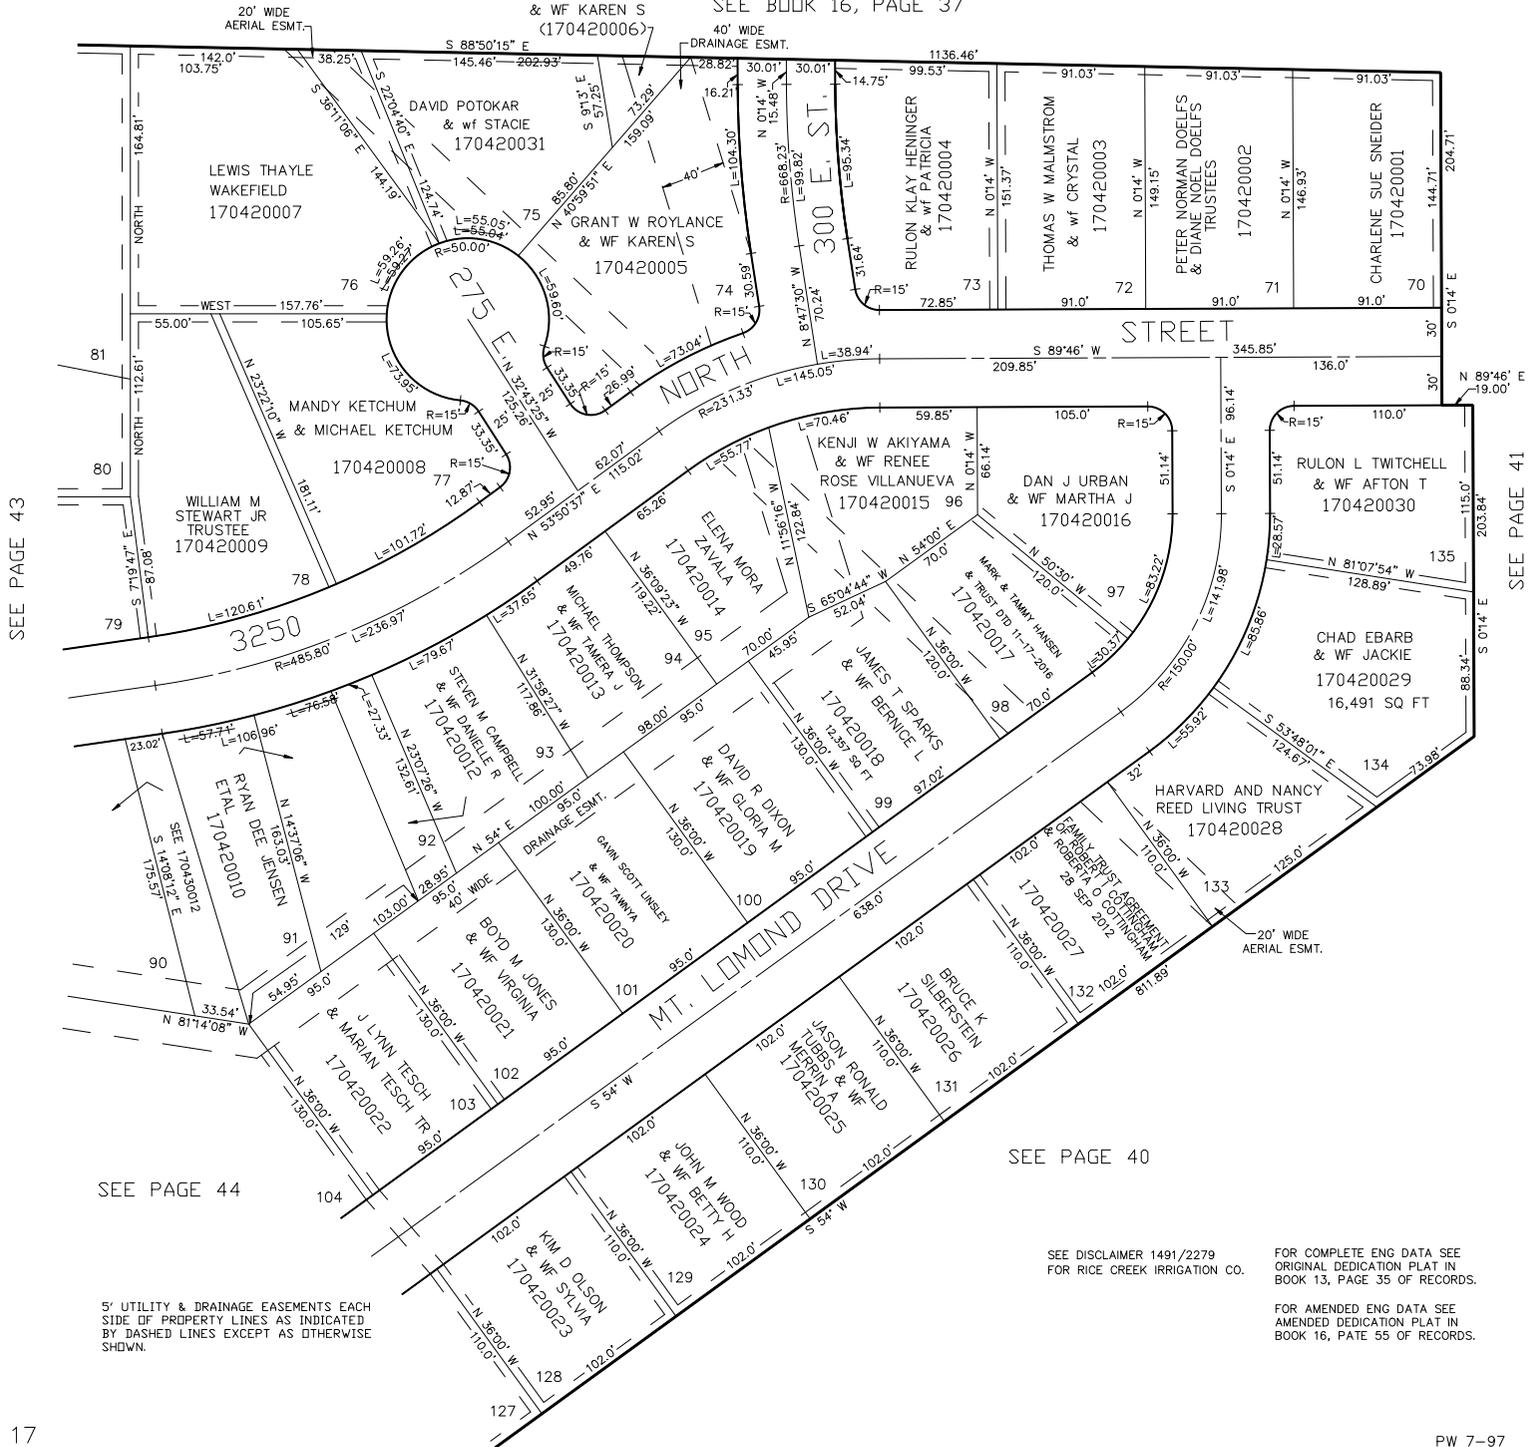

SEE PAGE 43

SEE PAGE 41

SEE PAGE 44

SEE PAGE 40

5' UTILITY & DRAINAGE EASEMENTS EACH SIDE OF PROPERTY LINES AS INDICATED BY DASHED LINES EXCEPT AS OTHERWISE SHOWN.

SEE DISCLAIMER 1491/2279 FOR RICE CREEK IRRIGATION CO.

FOR COMPLETE ENG DATA SEE ORIGINAL DEDICATION PLAT IN BOOK 13, PAGE 35 OF RECORDS.

FOR AMENDED ENG DATA SEE AMENDED DEDICATION PLAT IN BOOK 16, PAGE 55 OF RECORDS.