


PART OF SECTION 29, T.7N., R.1W., S.L.B. & M.
MT. LOMOND ESTATES NO. 2
LOTS 70-73, 97-103, 128-135 AMENDED: LOTS 74-78 & 91-96
IN NORTH OGDEN CITY
SCALE 1" = 60'

TAXING UNIT: 10

SEE BOOK 16, PAGE 37

SEE PAGE 43

SEE PAGE 41

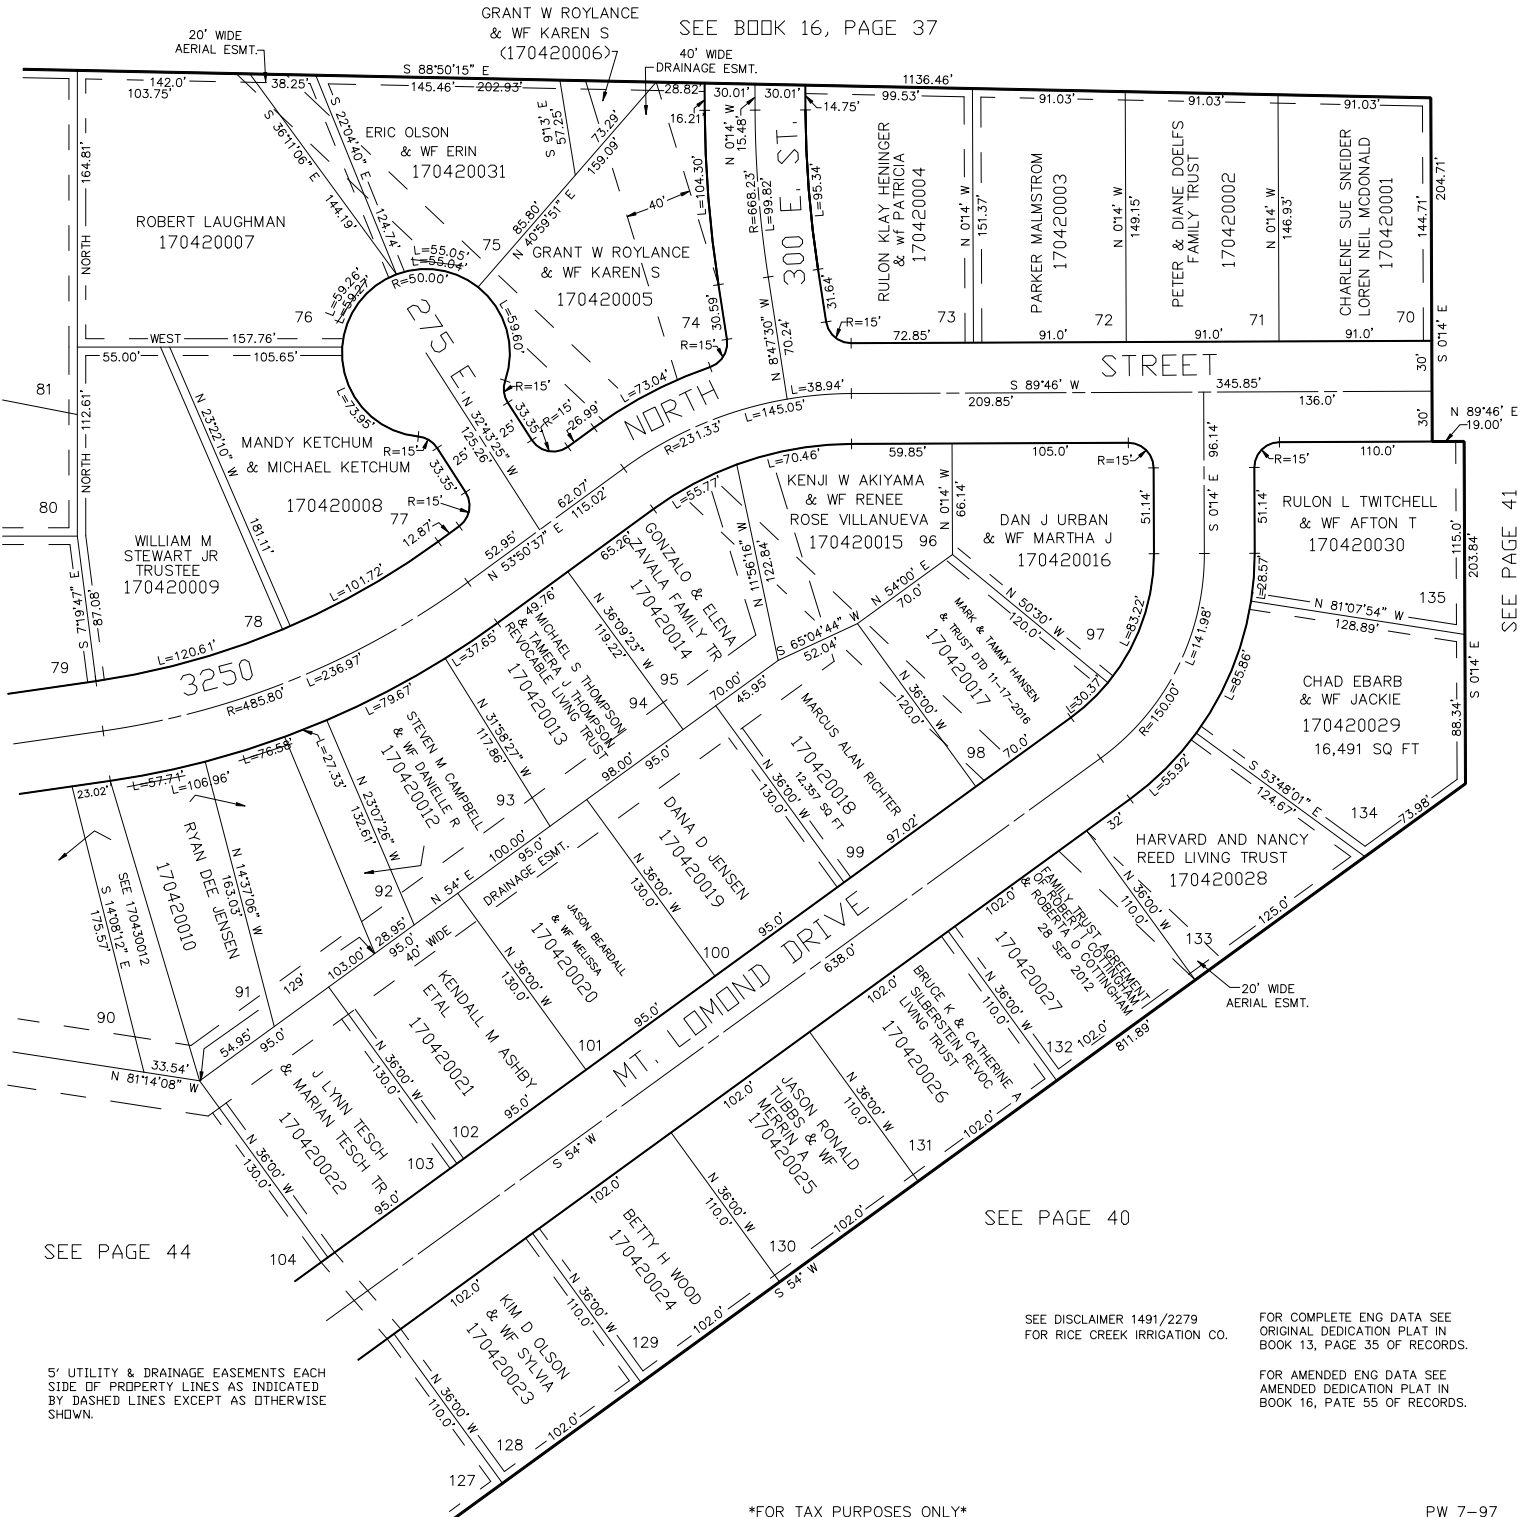

5' UTILITY & DRAINAGE EASEMENTS EACH
SIDE OF PROPERTY LINES AS INDICATED
BY DASHED LINES EXCEPT AS OTHERWISE
SHOWN.

SEE DISCLAIMER 1491/2279
FOR RICE CREEK IRRIGATION CO.

FOR COMPLETE ENG DATA SEE
ORIGINAL DEDICATION PLAT IN
BOOK 13, PAGE 35 OF RECORDS.

FOR AMENDED ENG DATA SEE
AMENDED DEDICATION PLAT IN
BOOK 16, PAGE 55 OF RECORDS.

FOR TAX PURPOSES ONLY

PW 7-97