


S.E. 1/4 OF N.E. 1/4 OF  
SECTION 29, T.7N., R.1W., S.L.B. & M.

IN NORTH OGDEN CITY  
SCALE 1" = 100'

TAXING UNIT: 10

SEE PAGE 38

NOTE:  
• TIES GIVEN IN DEEDS TO FJELSTED AND TO SHAW DO NOT AGREE AS TO LOCATION OF CREEK AT EAST LINE OF SEC. FIELD SURVEY BY COS. SURVEYOR SHOWS 1109.95' N. TO DITCH

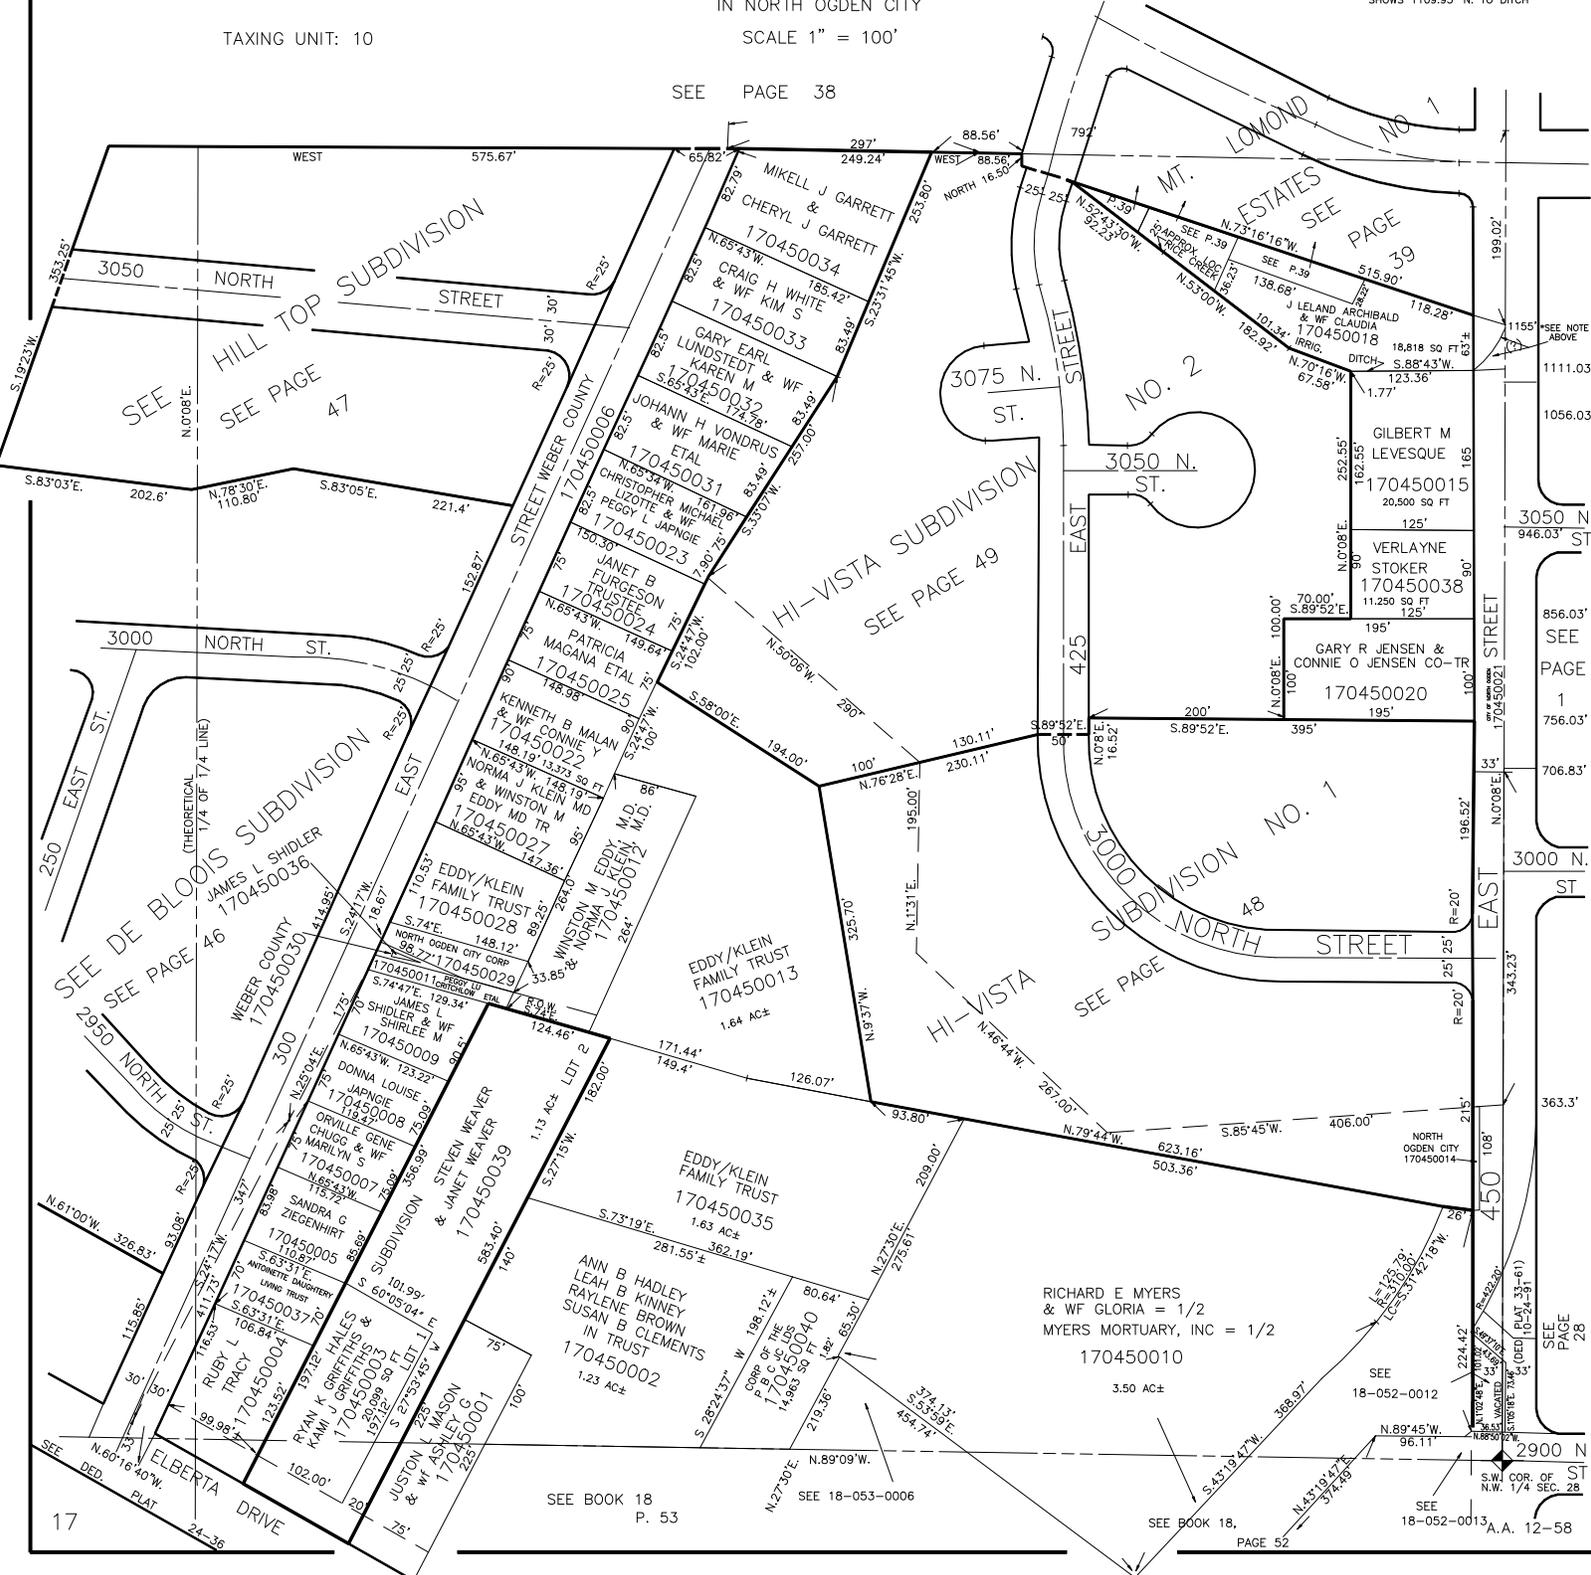

SEE BOOK 18 P. 53

SEE 18-053-0006

SEE BOOK 18, PAGE 52

SEE 18-052-0012  
SEE 18-052-0013  
A.A. 12-58

17

SEE PAGE 28

SEE PAGE 1

SEE PAGE 1

SEE PAGE 1

SEE NOTE ABOVE

SEE PAGE 39

SEE PAGE 47