

S.E. 1/4 OF N.E. 1/4 OF
SECTION 29, T.7N., R.1W., S.L.B. & M.


IN NORTH OGDEN CITY

SCALE 1" = 100'

SEE PAGE 38

TAXING UNIT: 10

NOTE:
• TIES GIVEN IN DEEDS TO
FJELSTED AND TO SHAW
DO NOT AGREE AS TO
LOCATION OF CREEK
AT EAST LINE OF SEC.
FIELD SURVEY BY CO. SURVEYOR
SHOWS 1109.95' N. TO DITCH

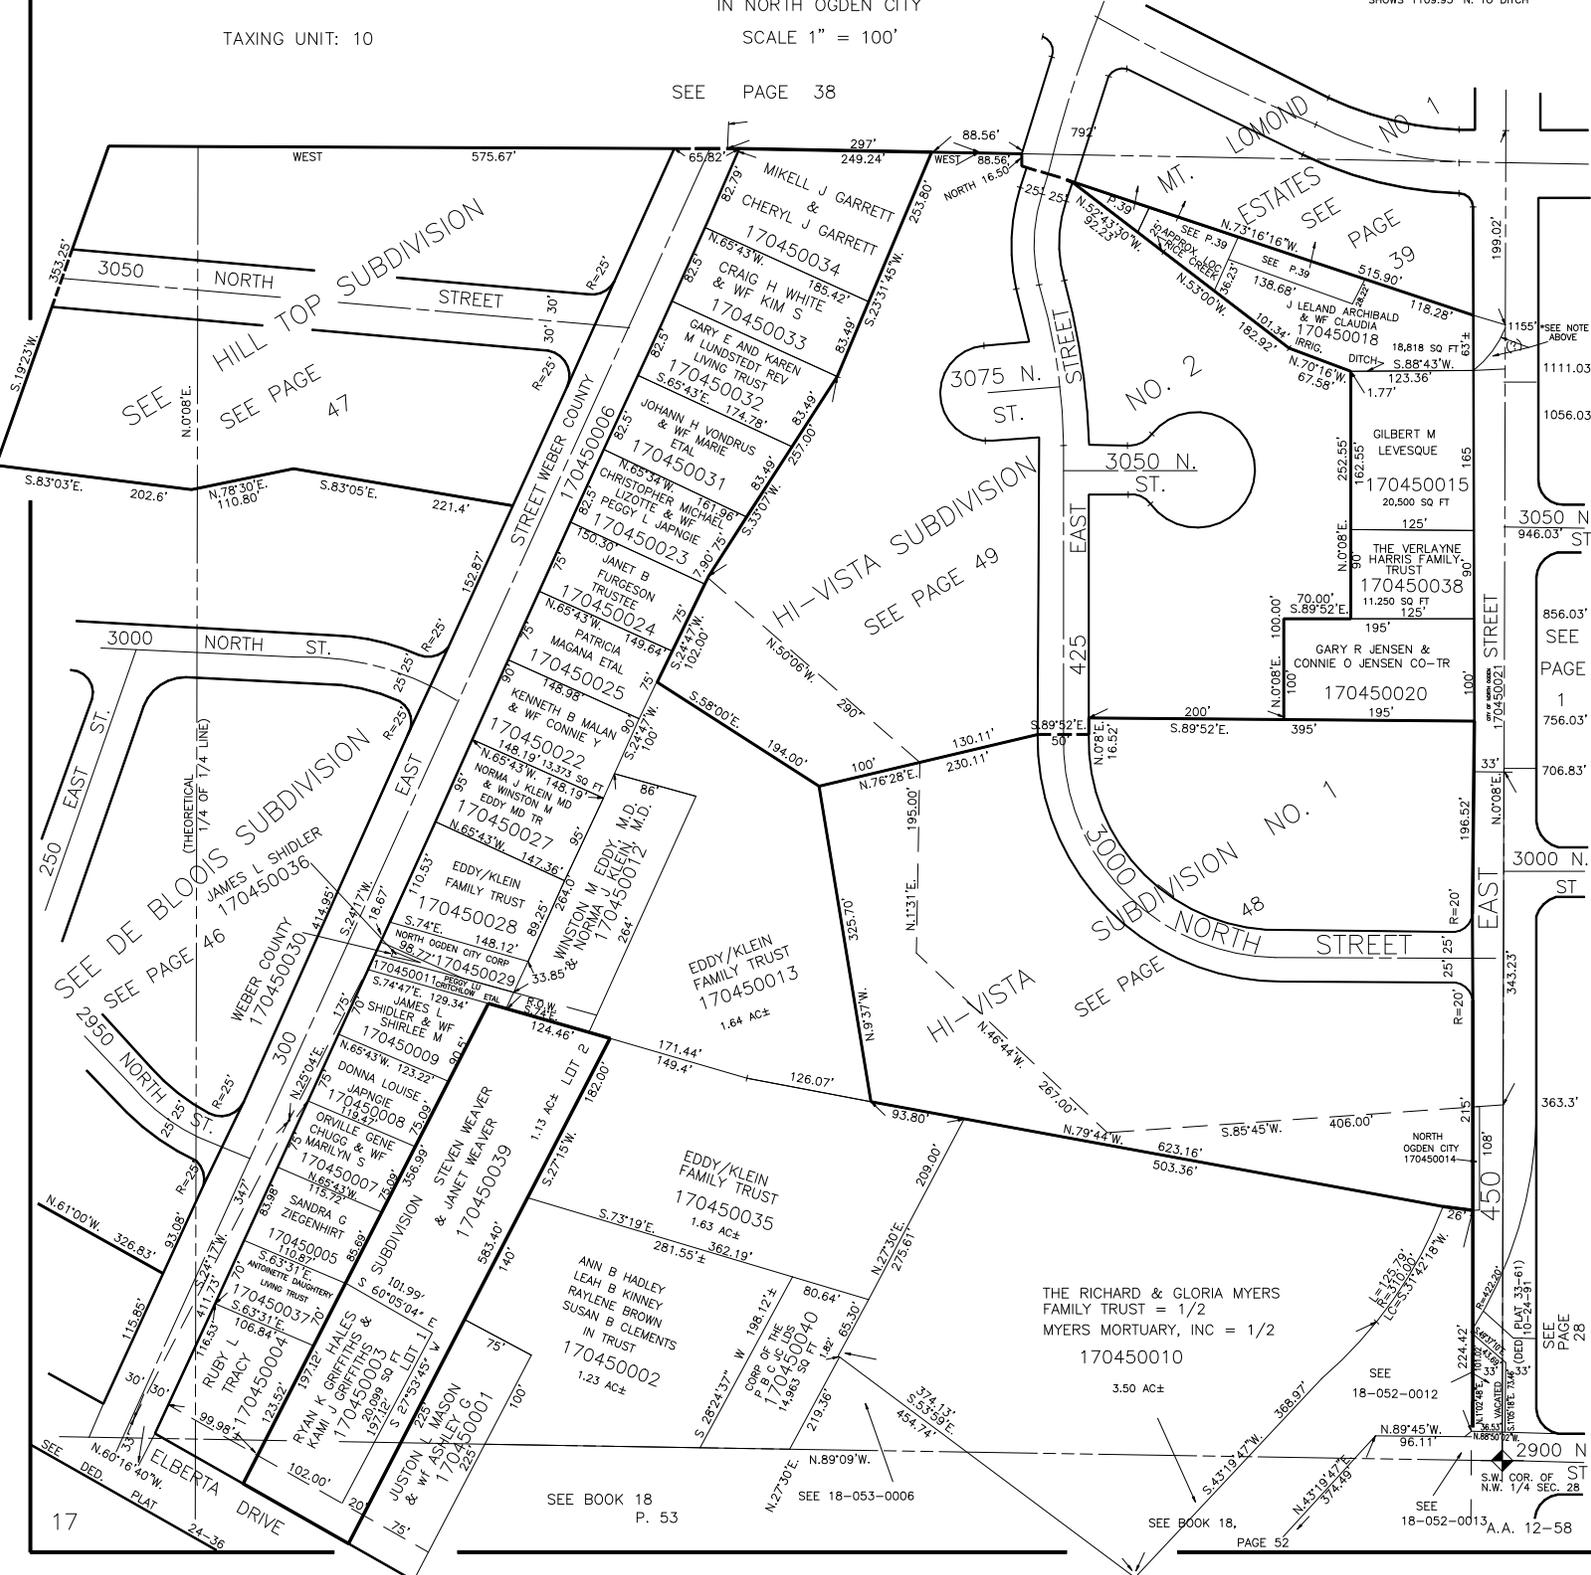

SEE BOOK 18
P. 53

SEE 18-053-0006

SEE BOOK 18,
PAGE 52

SEE
18-052-0012
SEE
18-052-0013
A.A. 12-58

THE RICHARD & GLORIA MYERS
FAMILY TRUST = 1/2
MYERS MORTUARY, INC = 1/2
170450010
3.50 AC±

17
ELBERTA DRIVE

SEE
PAGE
28