

S.E. 1/4 OF N.E. 1/4 OF
SECTION 29, T.7N., R.1W., S.L.B. & M.

IN NORTH OGDEN CITY

SCALE 1" = 100'


SEE PAGE 38

TAXING UNIT: 10

NOTE:

* TIES GIVEN IN DEEDS TO
FJELSTED AND TO SHAW
DO NOT AGREE AS TO
LOCATION OF CREEK
AT EAST LINE OF SEC.
FIELD SURVEY BY CO. SURVEYOR
SHOWS 1109.95' N. TO DITCH

45

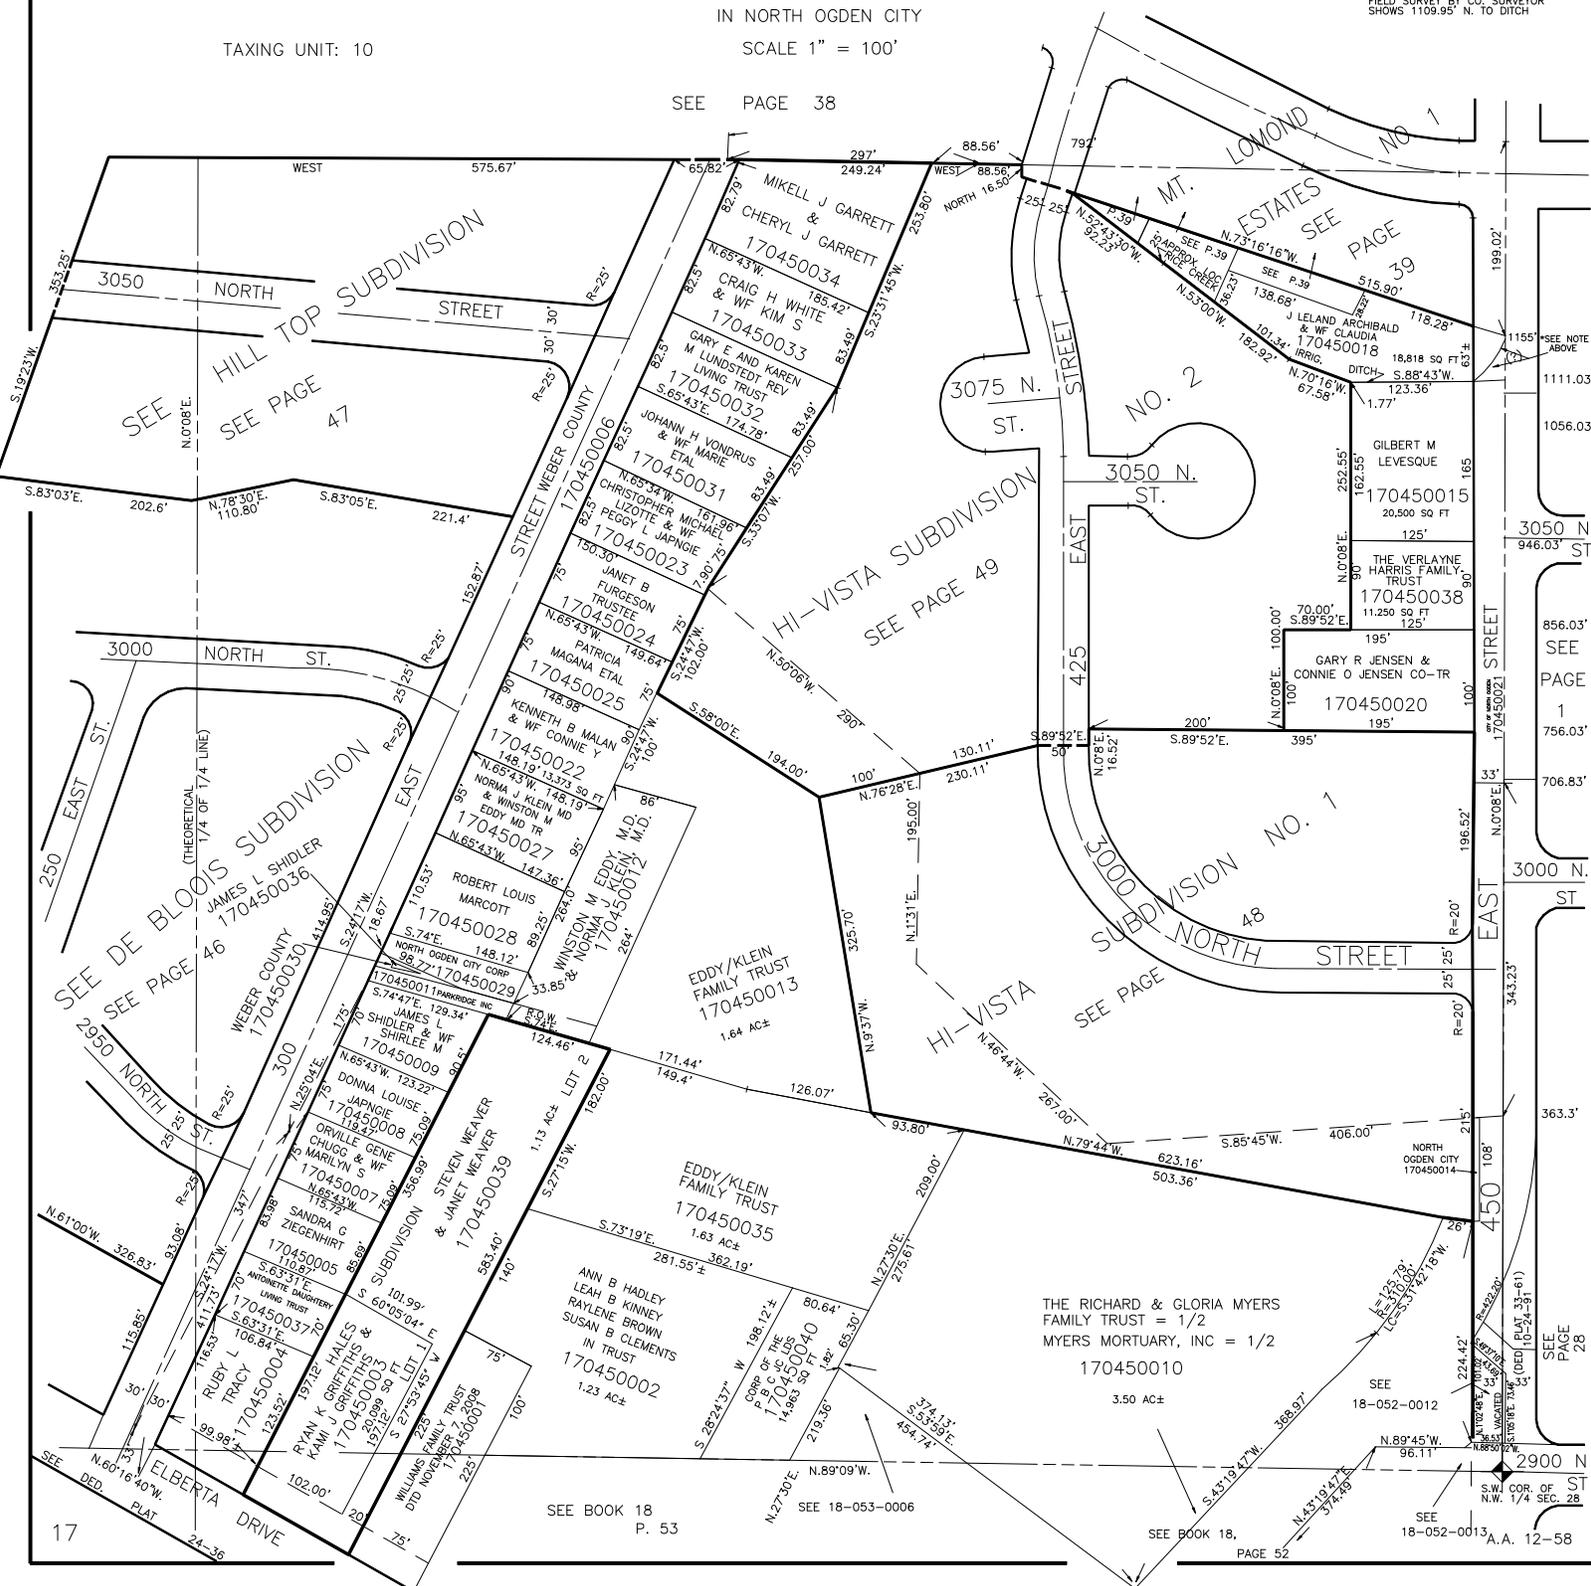

SEE BOOK 18
P. 53

SEE 18-053-0006

SEE BOOK 18,
PAGE 52

SEE 18-052-0012

SEE 18-052-0013
A.A. 12-58

SEE PAGE 28

17

363.3'

3000 N. ST.

706.83'

756.03'

856.03'

1111.03

1056.03

1155'

199.07'

118.28'

18,818 SQ FT

123.36'

1.77'

170450015

20,500 SQ FT

125'

170450038

11,250 SQ FT

125'

195'

170450020

195'

395'

200'

3000 N. ST.

333'

170450021

100'


















