

S.E. 1/4 OF N.E. 1/4 OF
SECTION 29, T.7N., R.1W., S.L.B. & M.


IN NORTH OGDEN CITY

SCALE 1" = 100'

SEE PAGE 38

TAXING UNIT: 10

NOTE:
• TIES GIVEN IN DEEDS TO
FJELSTED AND TO SHAW
DO NOT AGREE AS TO
LOCATION OF CREEK
AT EAST LINE OF SEC.
FIELD SURVEY BY COS. SURVEYOR
SHOWS 1109.95' N. TO DITCH

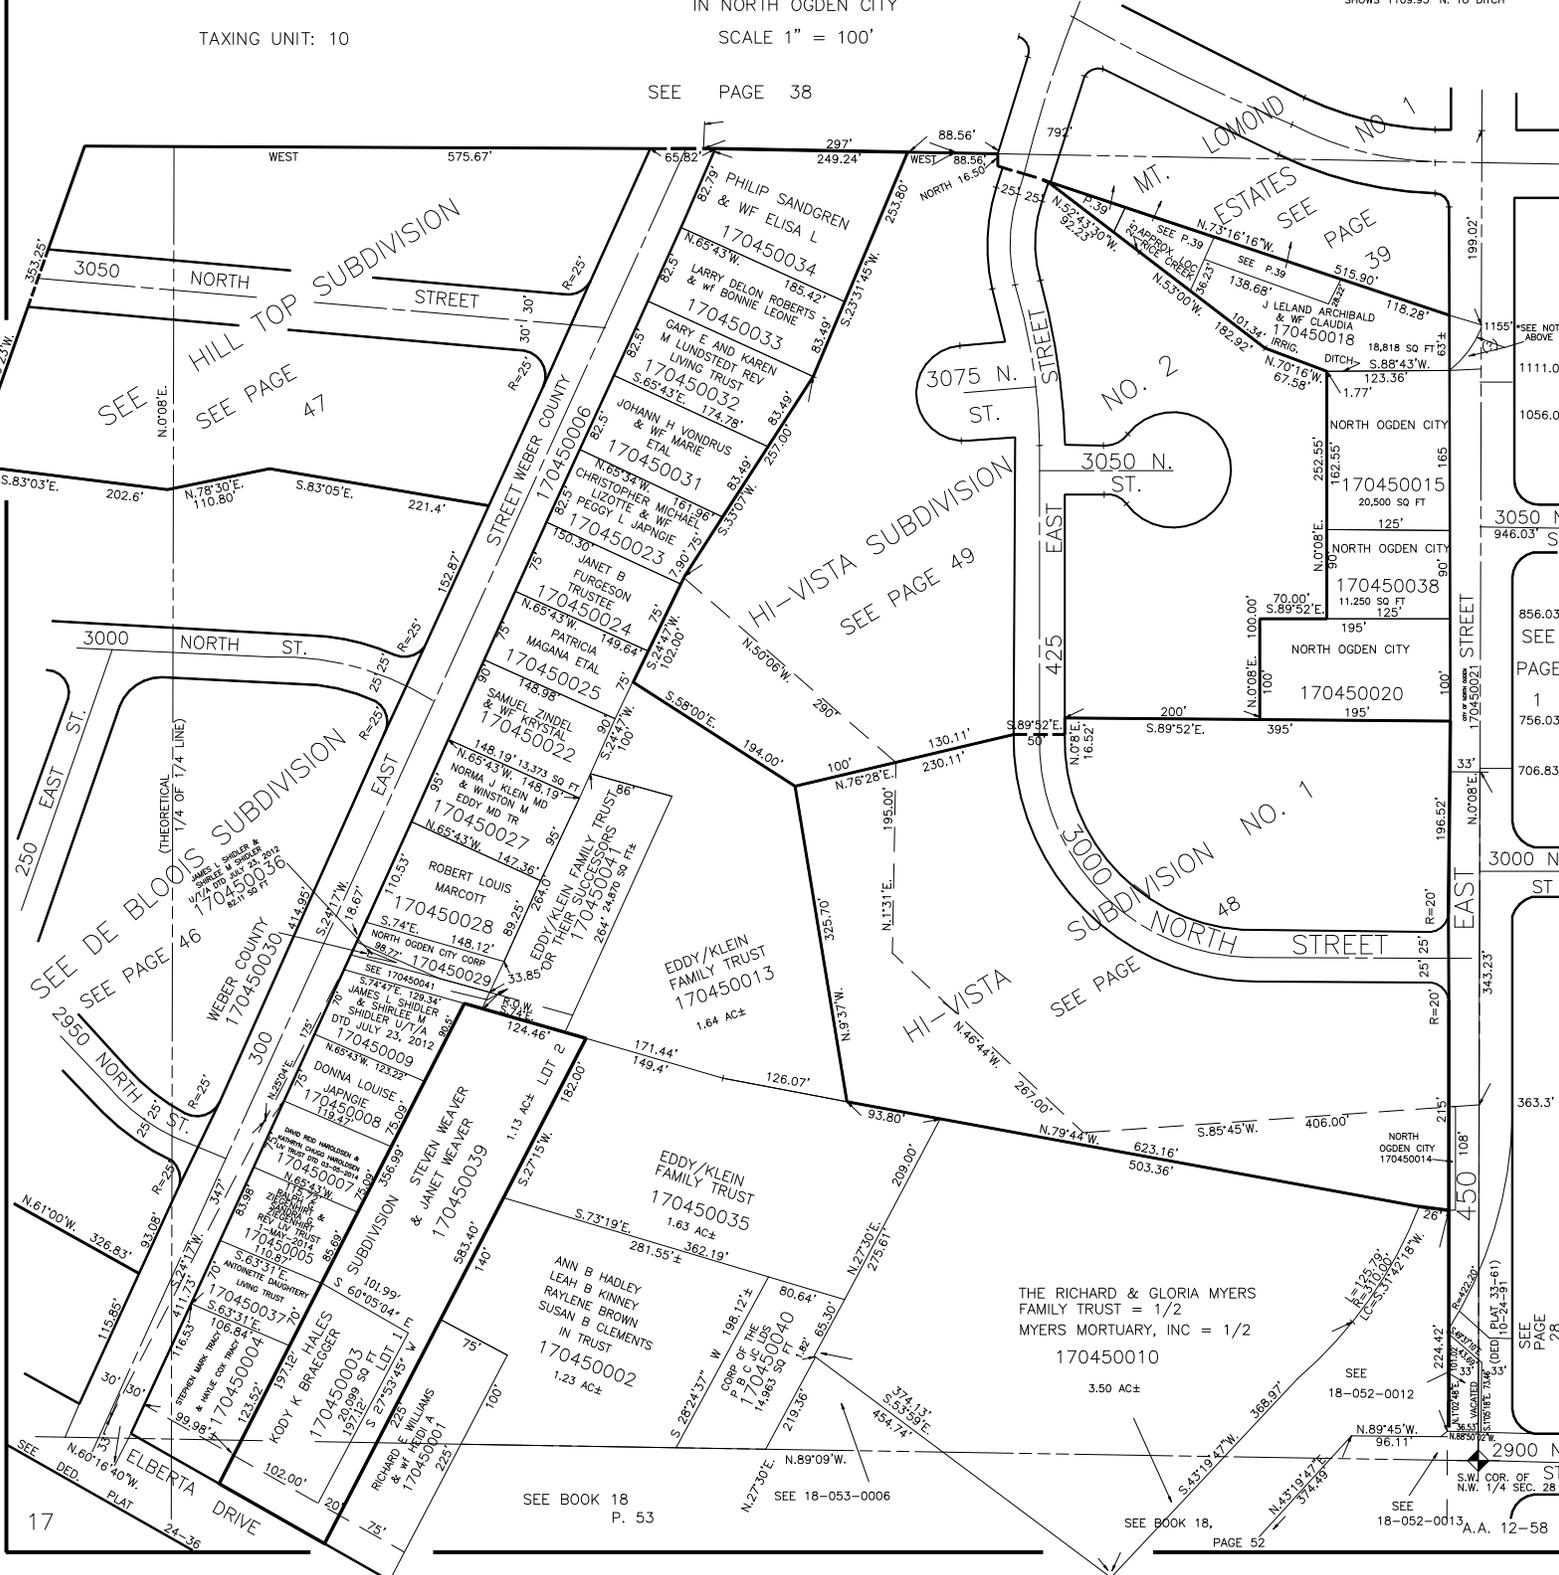

SEE BOOK 18
P. 53

SEE 18-053-0006

SEE BOOK 18,
PAGE 52

SEE 18-052-0012

SEE 18-052-0013
A.A. 12-58

SEE PAGE 28

SEE PAGE 28