


PART OF THE N.E. 1/4 OF SECTION 29, T.7N., R.1W., S.L.B. & M.  
**HI-VISTA SUBDIVISION NO. 1**

IN NORTH OGDEN CITY

TAXING UNIT: 10

SCALE 1" = 50'

SEE PAGE 49

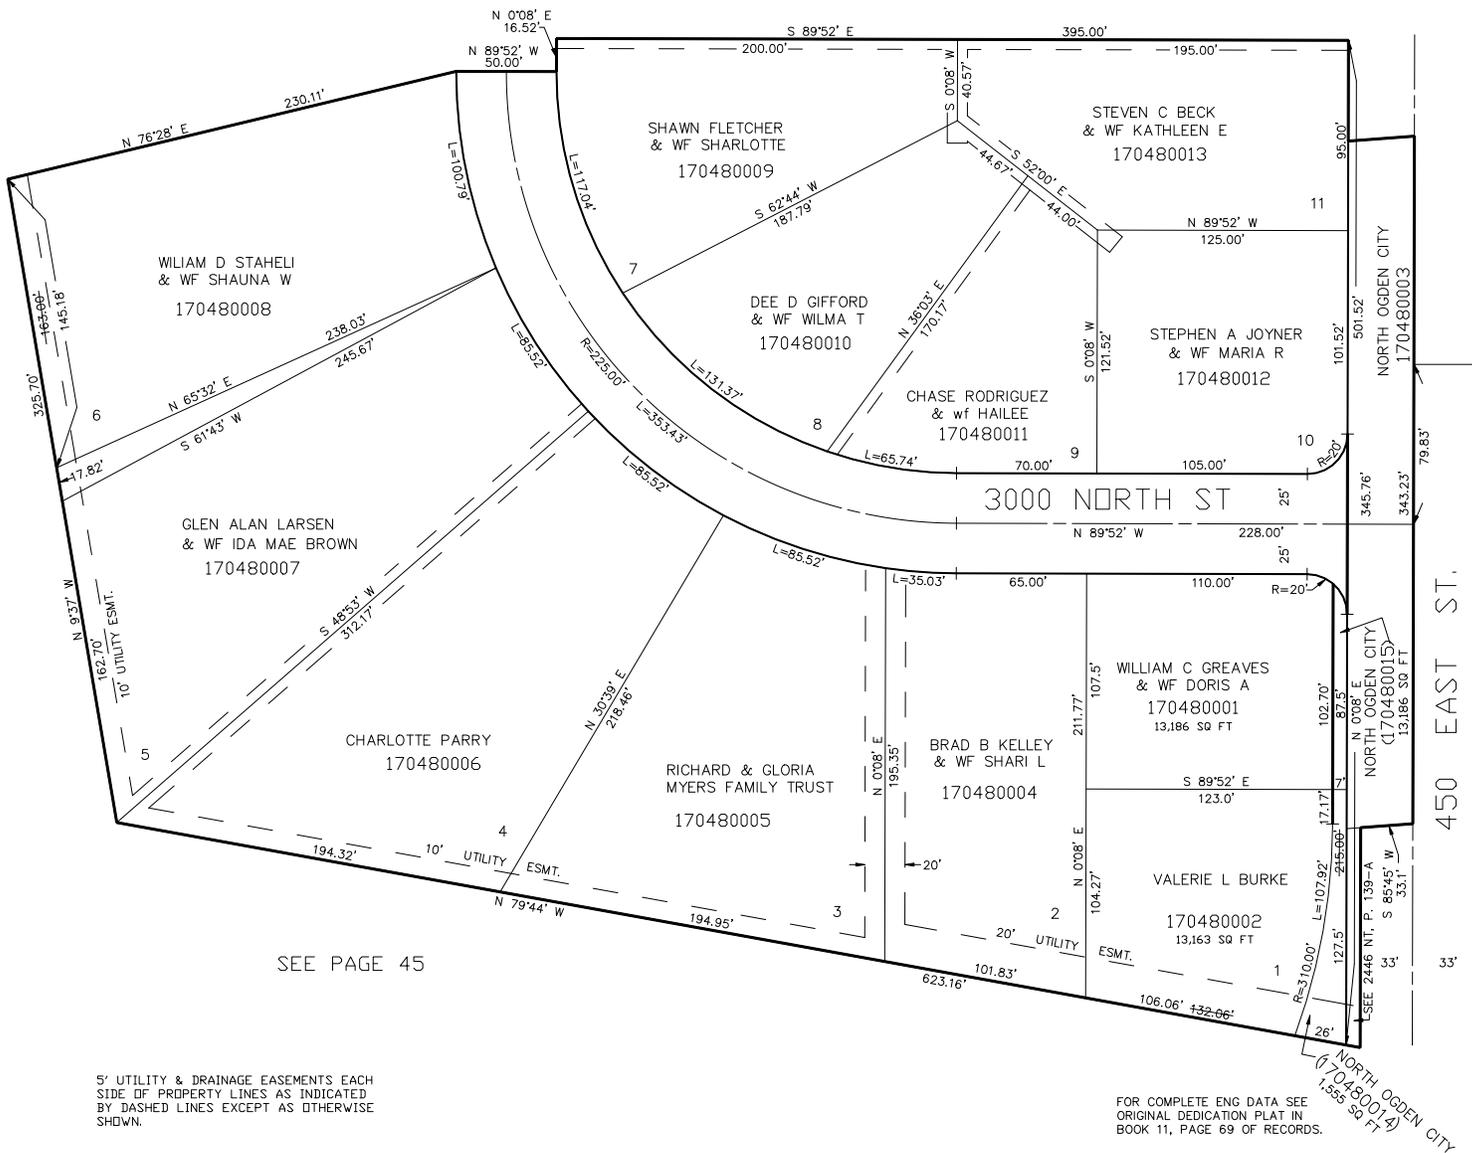

SEE PAGE 45

5' UTILITY & DRAINAGE EASEMENTS EACH SIDE OF PROPERTY LINES AS INDICATED BY DASHED LINES EXCEPT AS OTHERWISE SHOWN.

FOR COMPLETE ENG DATA SEE ORIGINAL DEDICATION PLAT IN BOOK 11, PAGE 69 OF RECORDS.

NORTH OGDEN CITY (170480014)  
1,555 SQ FT

SEE PAGE 1