


PART OF THE N.E. 1/4 OF SECTION 29, T.7N., R.1W., S.L.B. & M.  
**HI-VISTA SUBDIVISION NO. 1**

IN NORTH OGDEN CITY

TAXING UNIT: 10

SCALE 1" = 50'

SEE PAGE 49

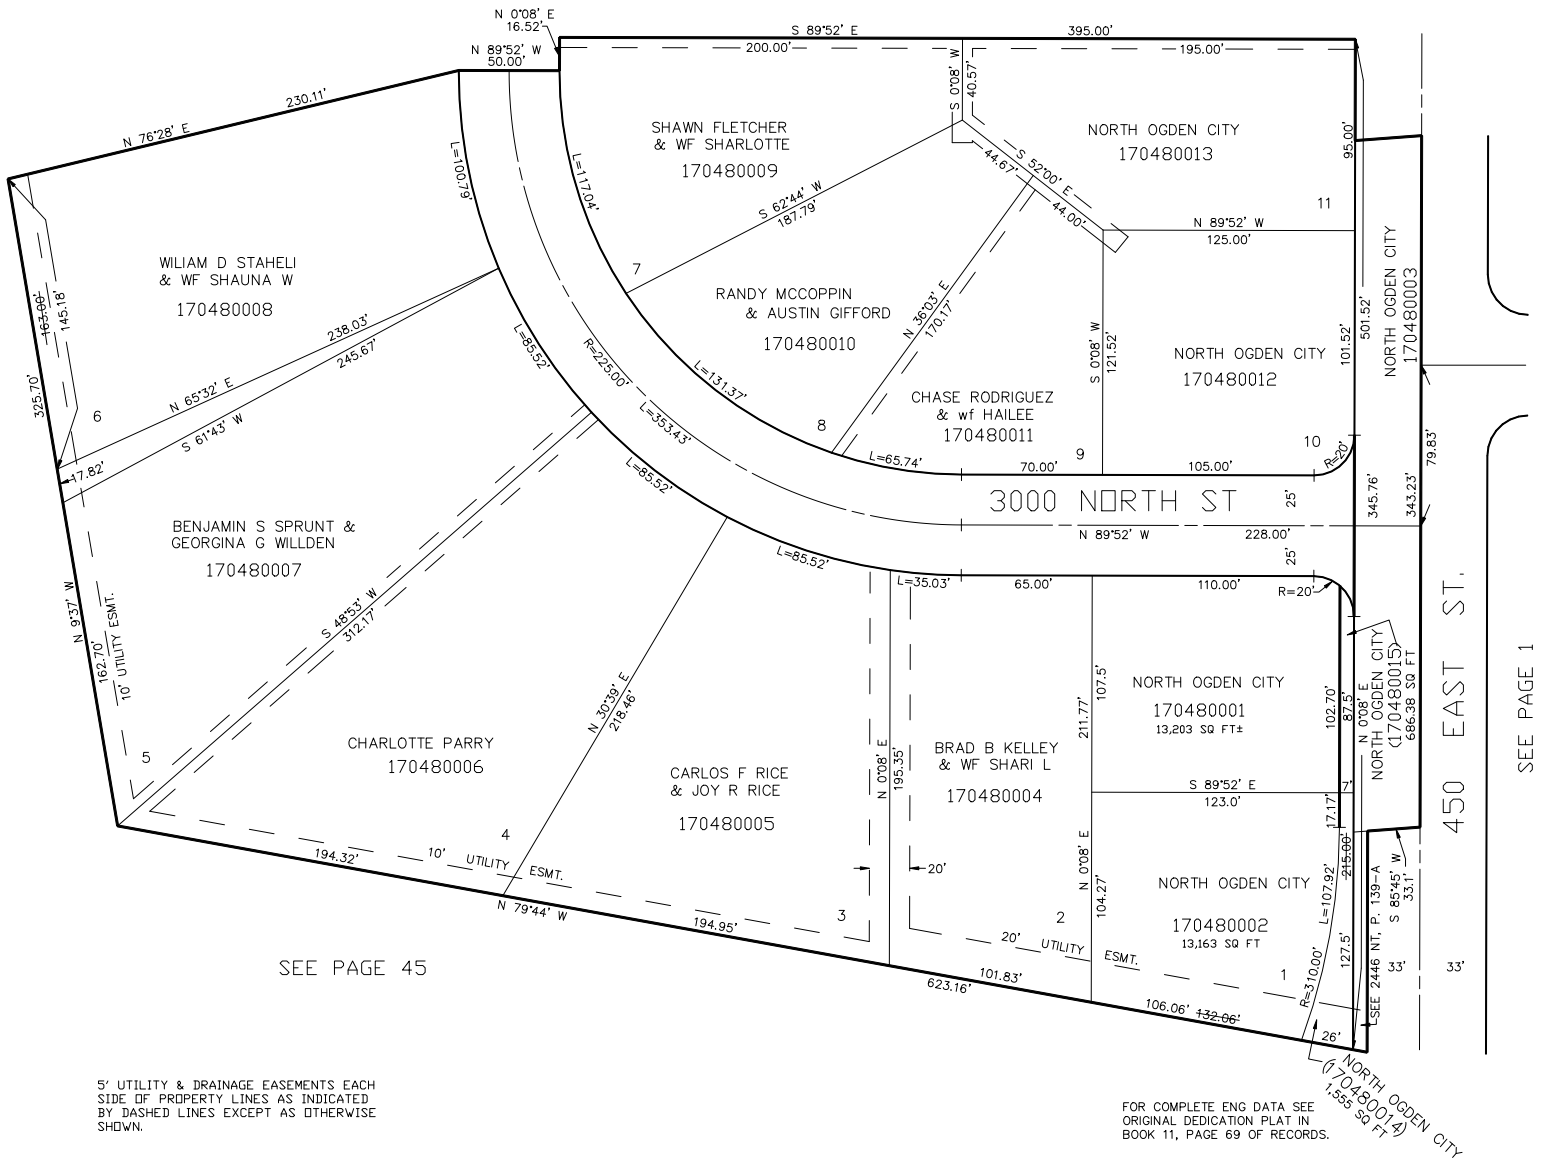

SEE PAGE 45

5' UTILITY & DRAINAGE EASEMENTS EACH  
 SIDE OF PROPERTY LINES AS INDICATED  
 BY DASHED LINES EXCEPT AS OTHERWISE  
 SHOWN.

FOR COMPLETE ENG DATA SEE  
 ORIGINAL DEDICATION PLAT IN  
 BOOK 11, PAGE 69 OF RECORDS.

\*FOR TAX PURPOSES ONLY\*

PW 7-97