

PART OF N.E. 1/4 OF SEC. 29. T.7N..R.1W..S.L.B.&M.
HI-VISTA SUBDIVISION NO. 2

49

TAXING UNIT 10

IN NORTH OGDEN CITY


PREFIX 17-049

SCALE 1" = 50'

EXCEPT WHERE OTHERWISE SHOWN, ALL LOTS
 ARE OWNED BY
 EZRA J. FJELDSTED $\frac{1}{2}$
 EZRA J. FJELDSTED $\frac{1}{2}$
 & PAULINE

NOTE: SEE ORIGINAL PLAT, BOOK 13,
 PAGE 62, FOR COMPLETE ENGINEERING
 DATA.

* SEE APPENDIX 10
 BOOK 925, PAGE 536 & 1018-754
 FOR CORRECTIONS

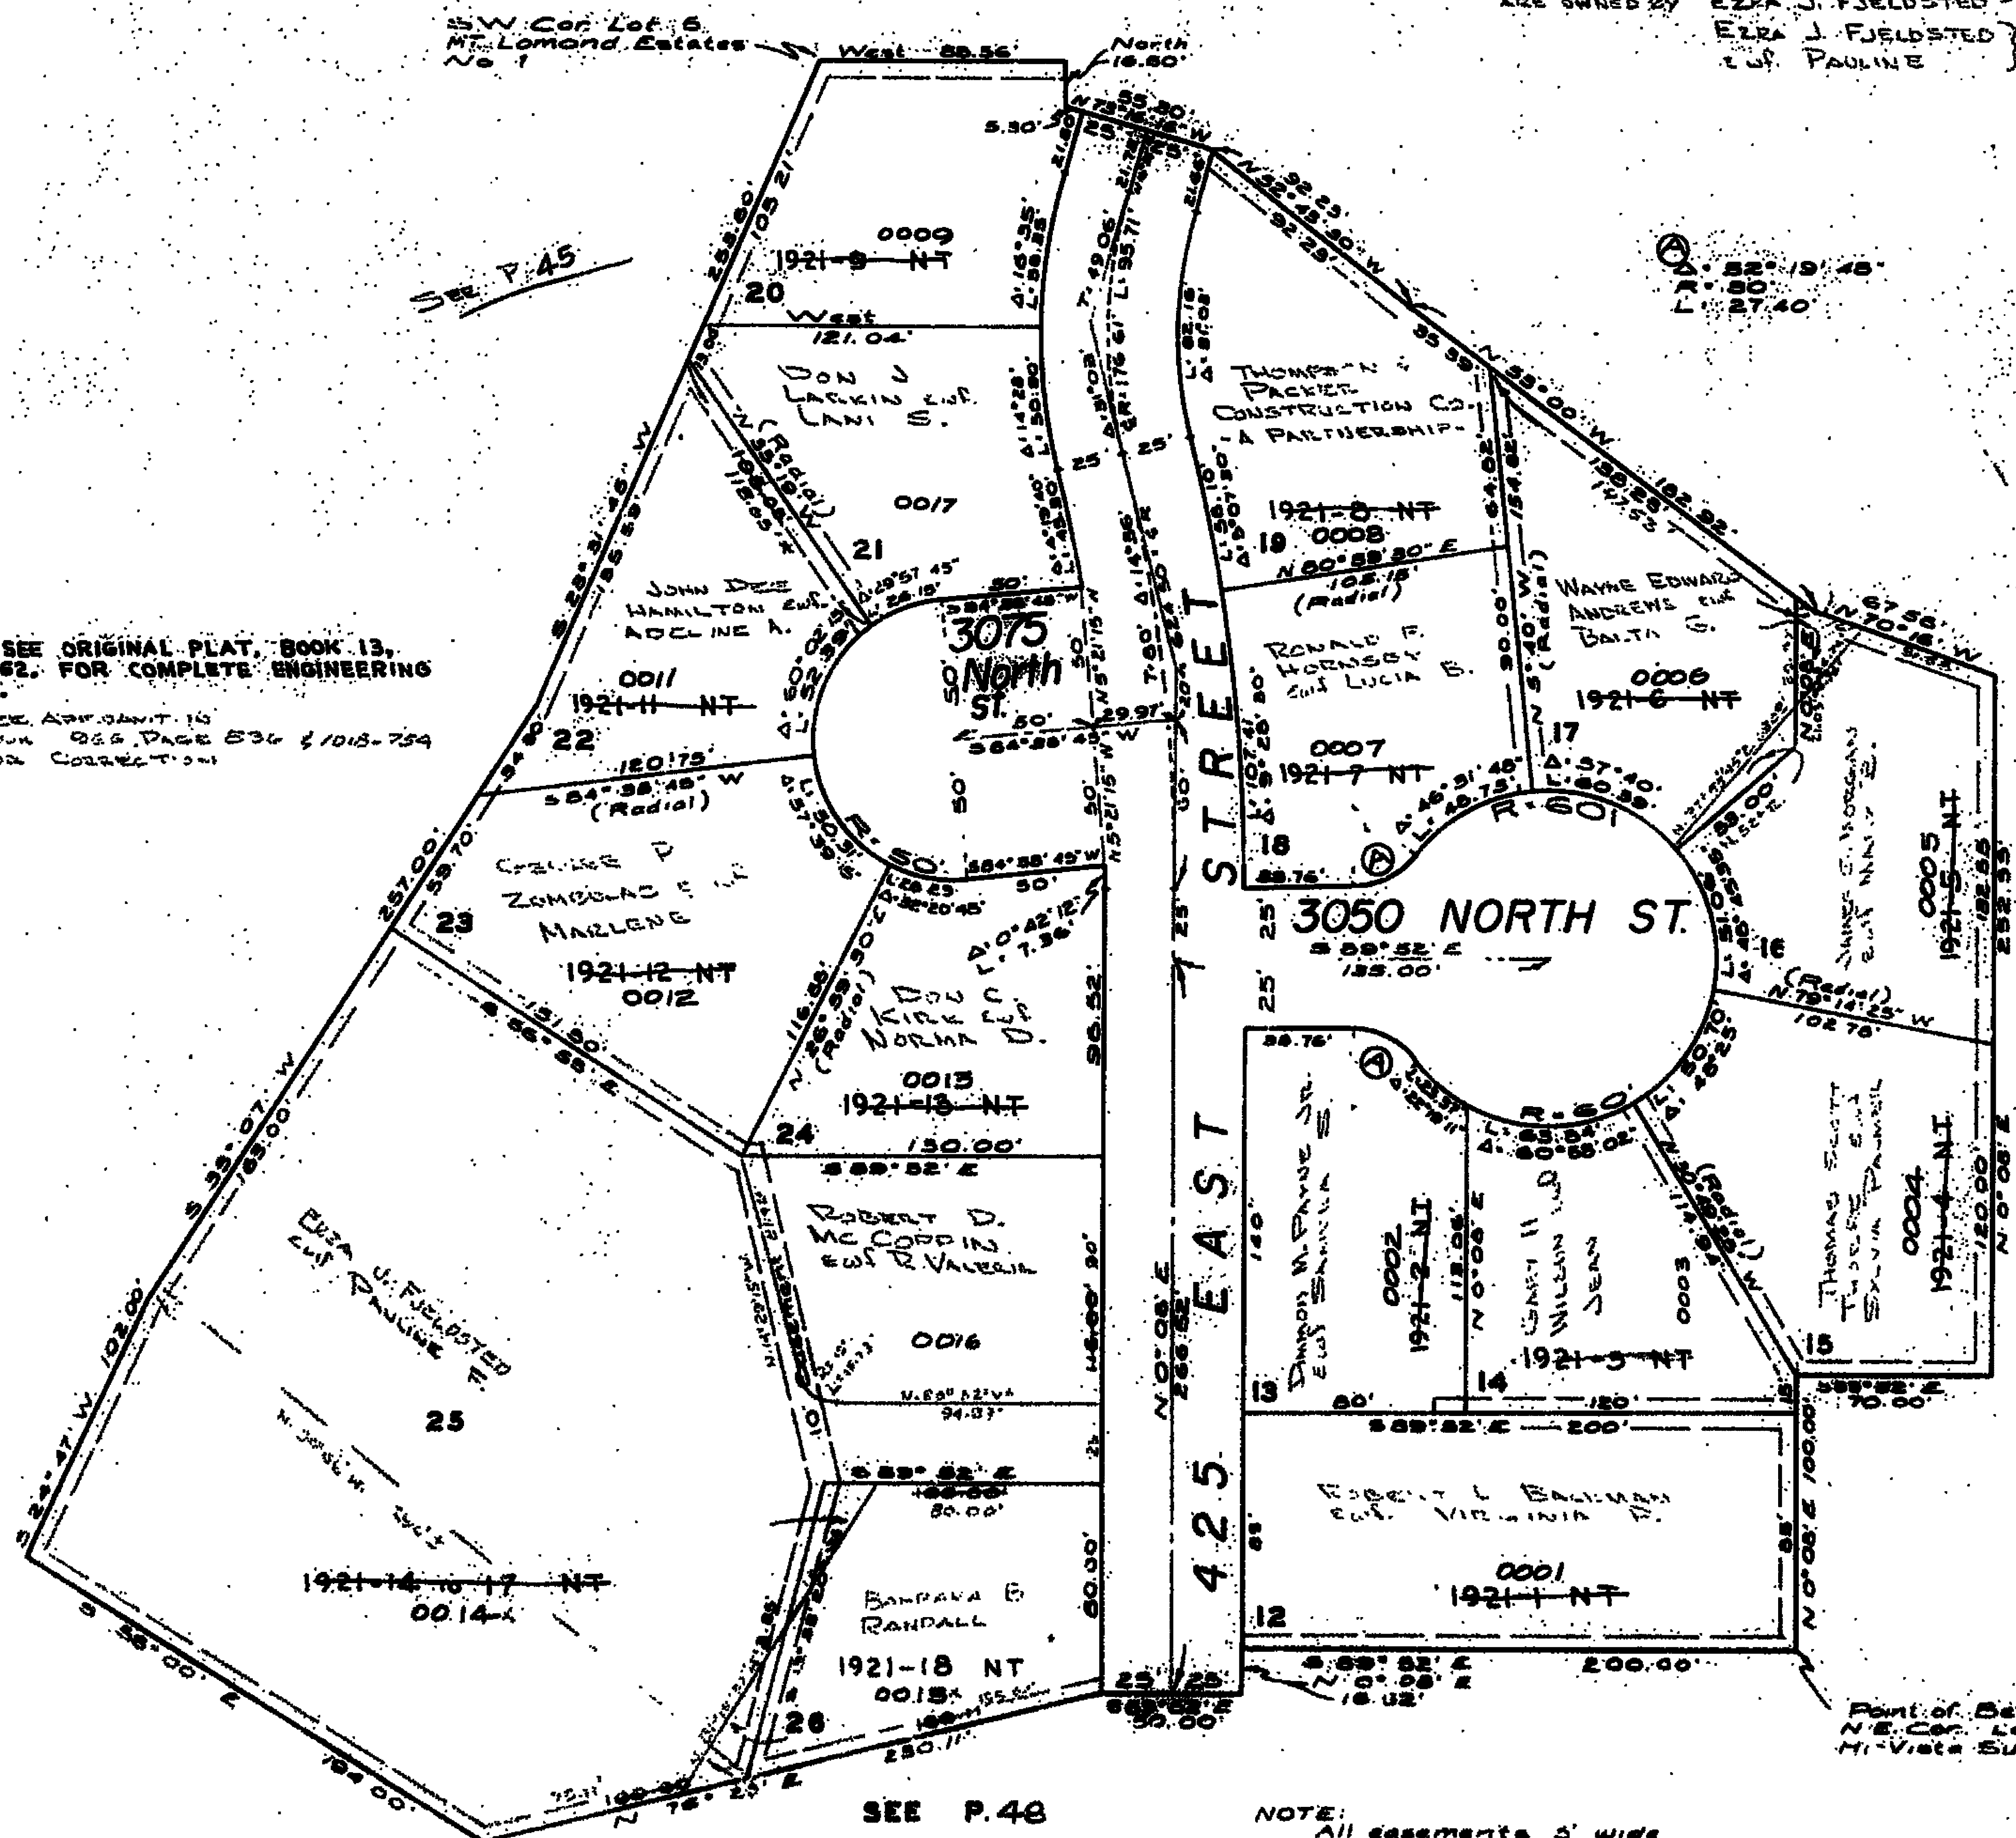

SEE P. 48

NOTE:
 All easements 5' wide
 as shown