


PART OF THE N.E. 1/4, OF SECTION 29, T.7N., R.1W., S.L.B. & M.

HI-VISTA SUBDIVISION NO. 2

IN NORTH OGDEN CITY

TAXING UNIT: 10

SCALE 1" = 50'

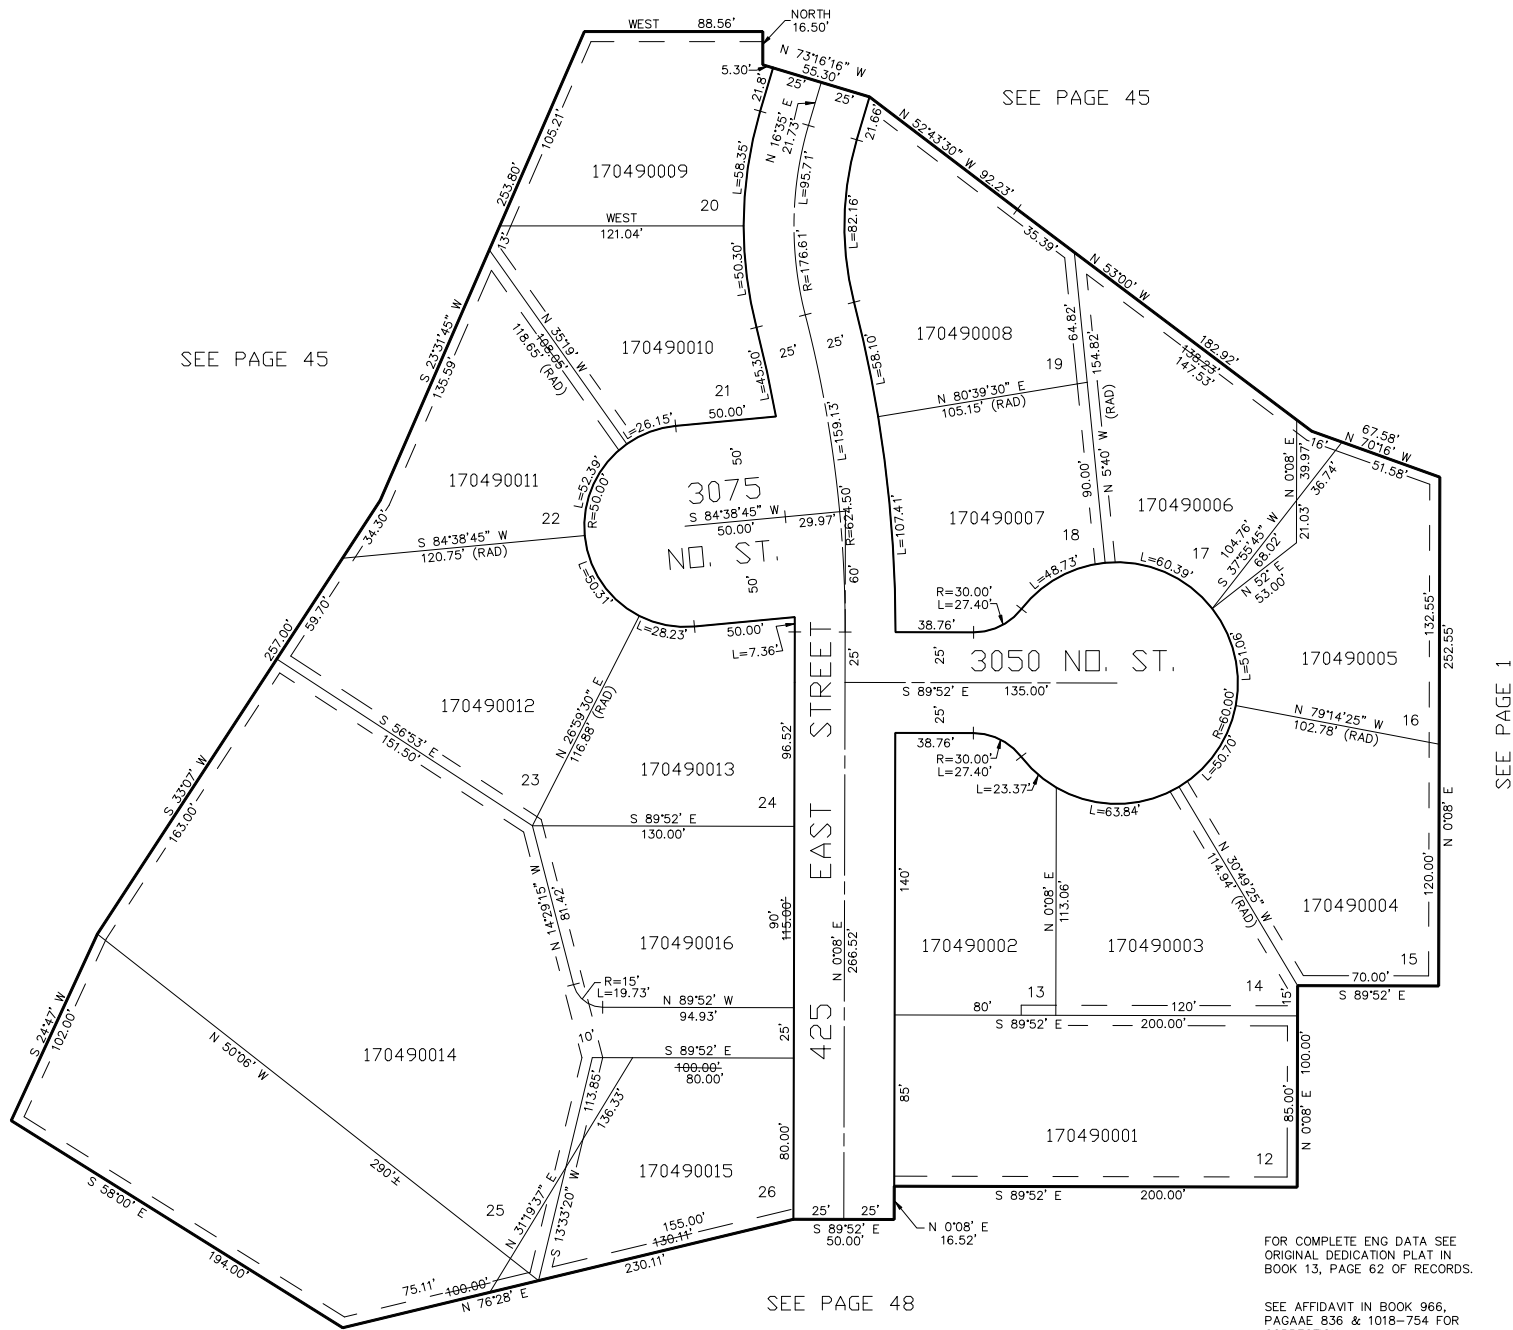

SEE PAGE 45

SEE PAGE 45

SEE PAGE 1

SEE PAGE 48

FOR COMPLETE ENG DATA SEE
ORIGINAL DEDICATION PLAT IN
BOOK 13, PAGE 62 OF RECORDS.SEE AFFIDAVIT IN BOOK 966,
PAGE 836 & 1018-754 FOR
CORRECTION.5' UTILITY & DRAINAGE EASEMENTS EACH
SIDE OF PROPERTY LINES AS INDICATED
BY DASHED LINES EXCEPT AS OTHERWISE
SHOWN.