


PART OF THE N.E. 1/4, OF SECTION 29, T.7N., R.1W., S.L.B. & M.  
**HI-VISTA SUBDIVISION NO. 2**

IN NORTH OGDEN CITY

TAXING UNIT: 10

SCALE 1" = 50'

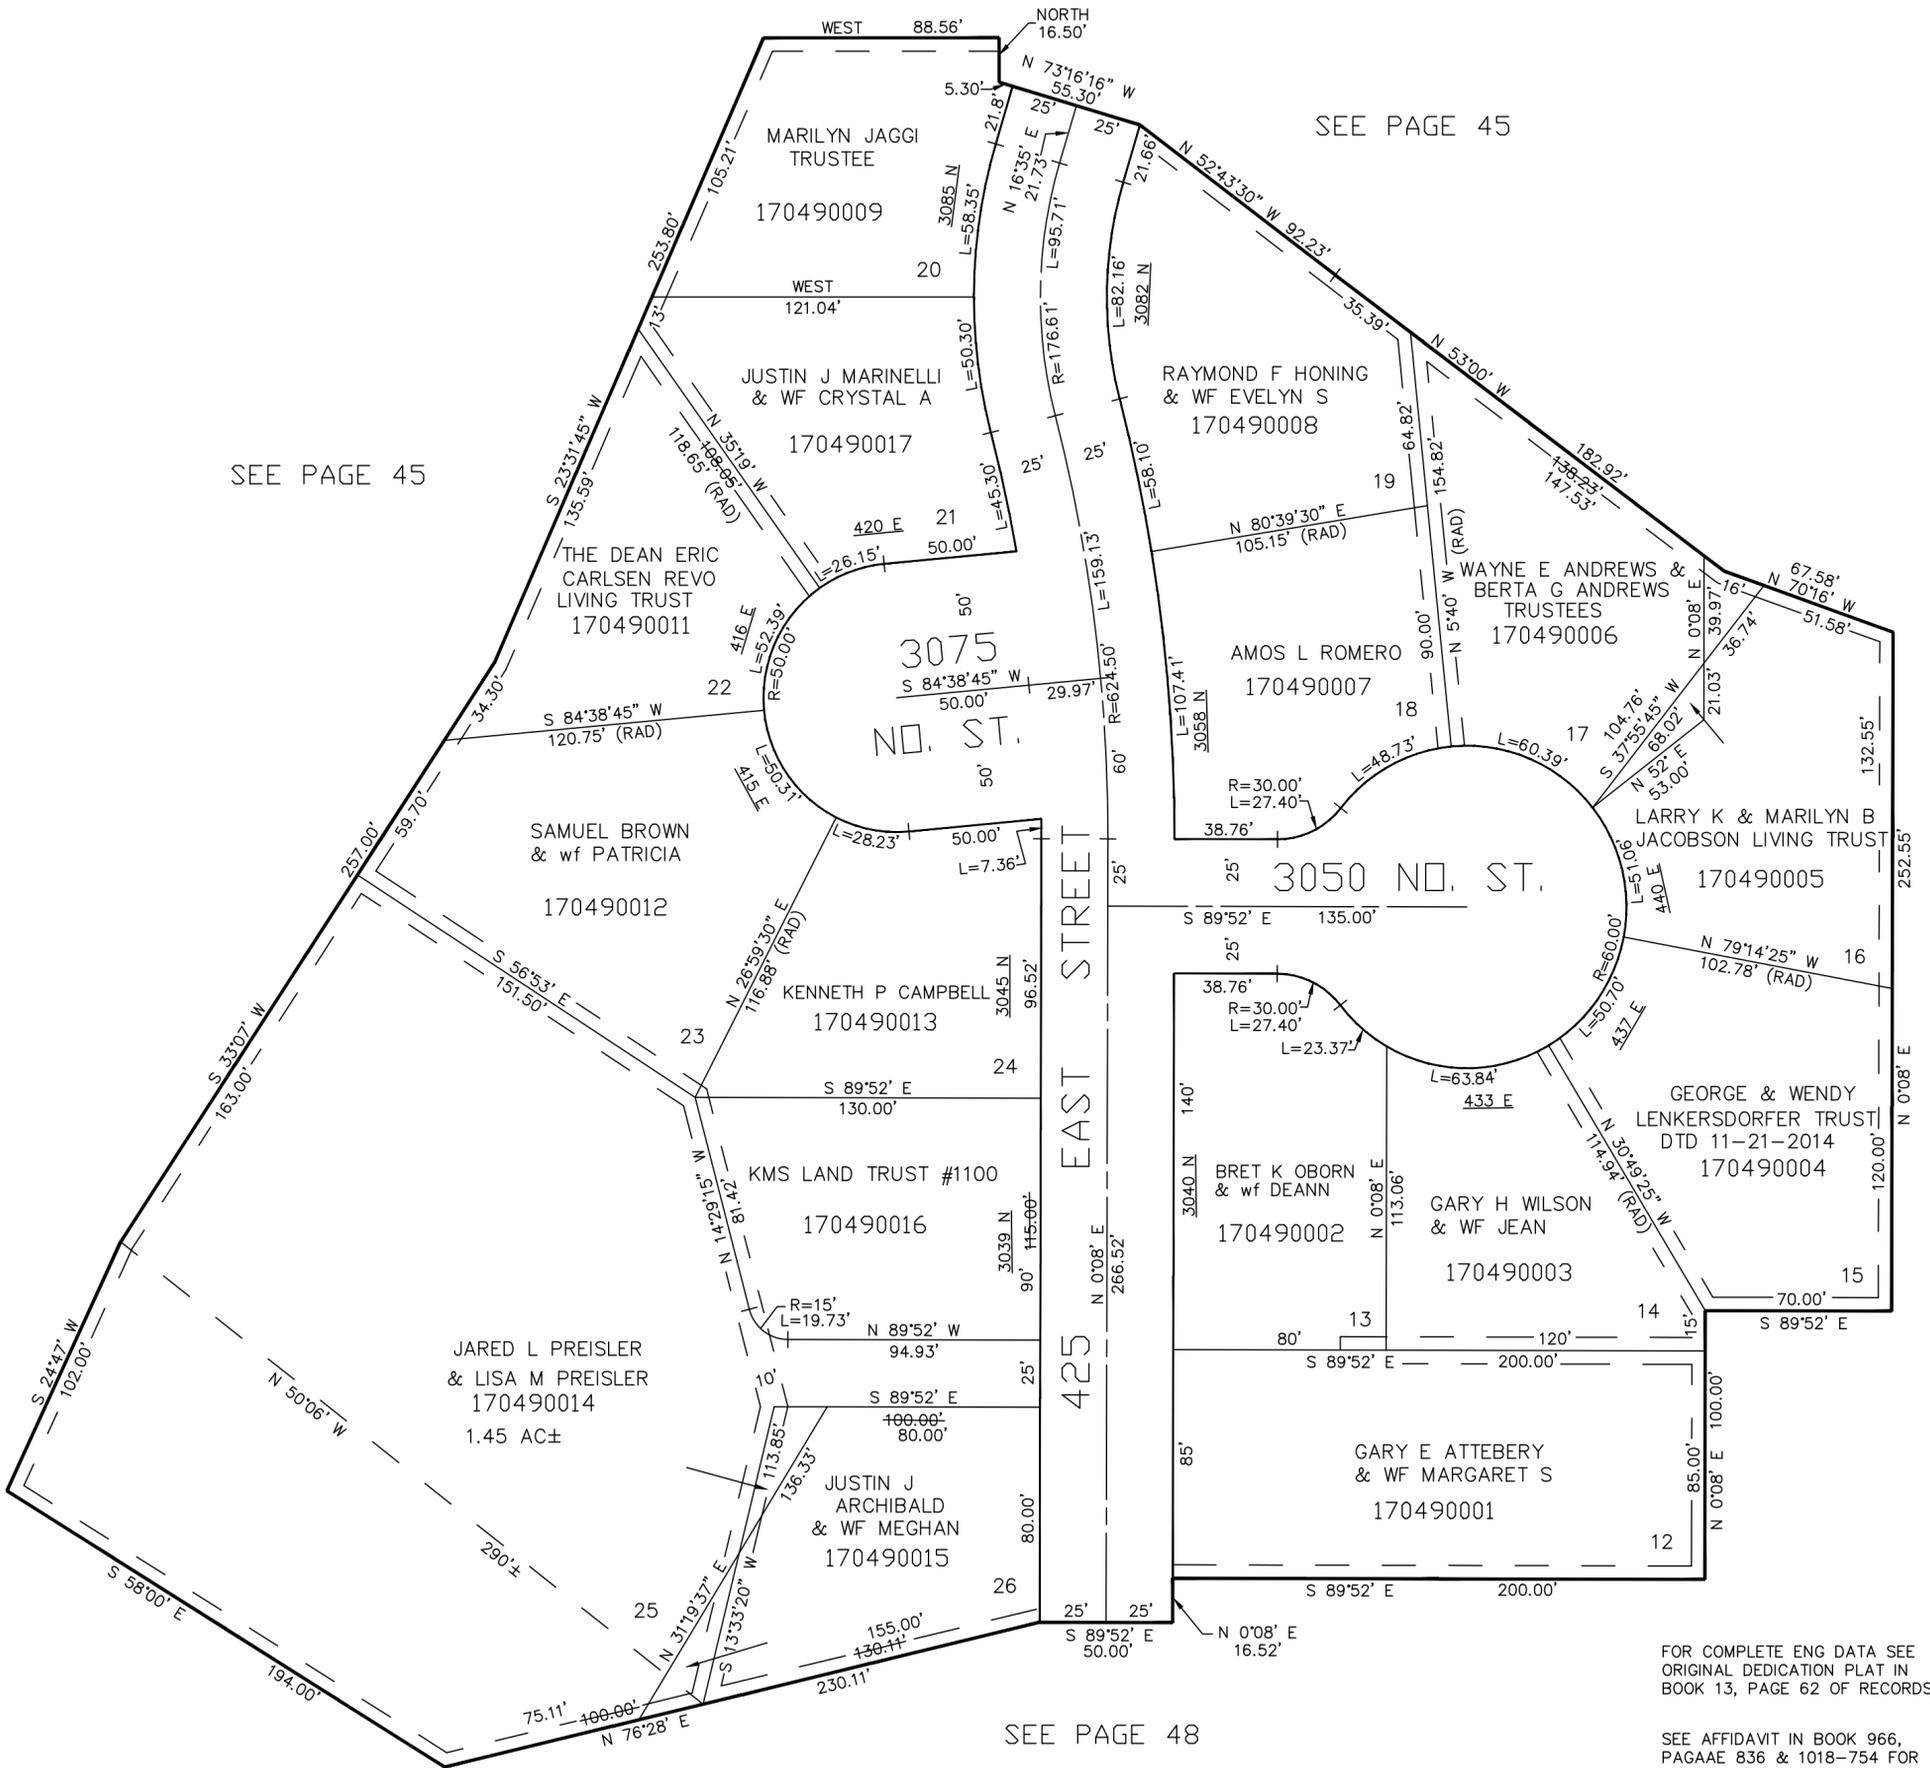

SEE PAGE 45

SEE PAGE 45

SEE PAGE 1

SEE PAGE 48

FOR COMPLETE ENG DATA SEE ORIGINAL DEDICATION PLAT IN BOOK 13, PAGE 62 OF RECORDS.

SEE AFFIDAVIT IN BOOK 966, PAGE 836 & 1018-754 FOR CORRECTION.

5' UTILITY & DRAINAGE EASEMENTS EACH SIDE OF PROPERTY LINES AS INDICATED BY DASHED LINES EXCEPT AS OTHERWISE SHOWN.