


PART OF THE N.E. 1/4, OF SECTION 29, T.7N., R.1W., S.L.B. & M.
HI-VISTA SUBDIVISION NO. 2

IN NORTH OGDEN CITY

SCALE 1" = 50'

TAXING UNIT: 10

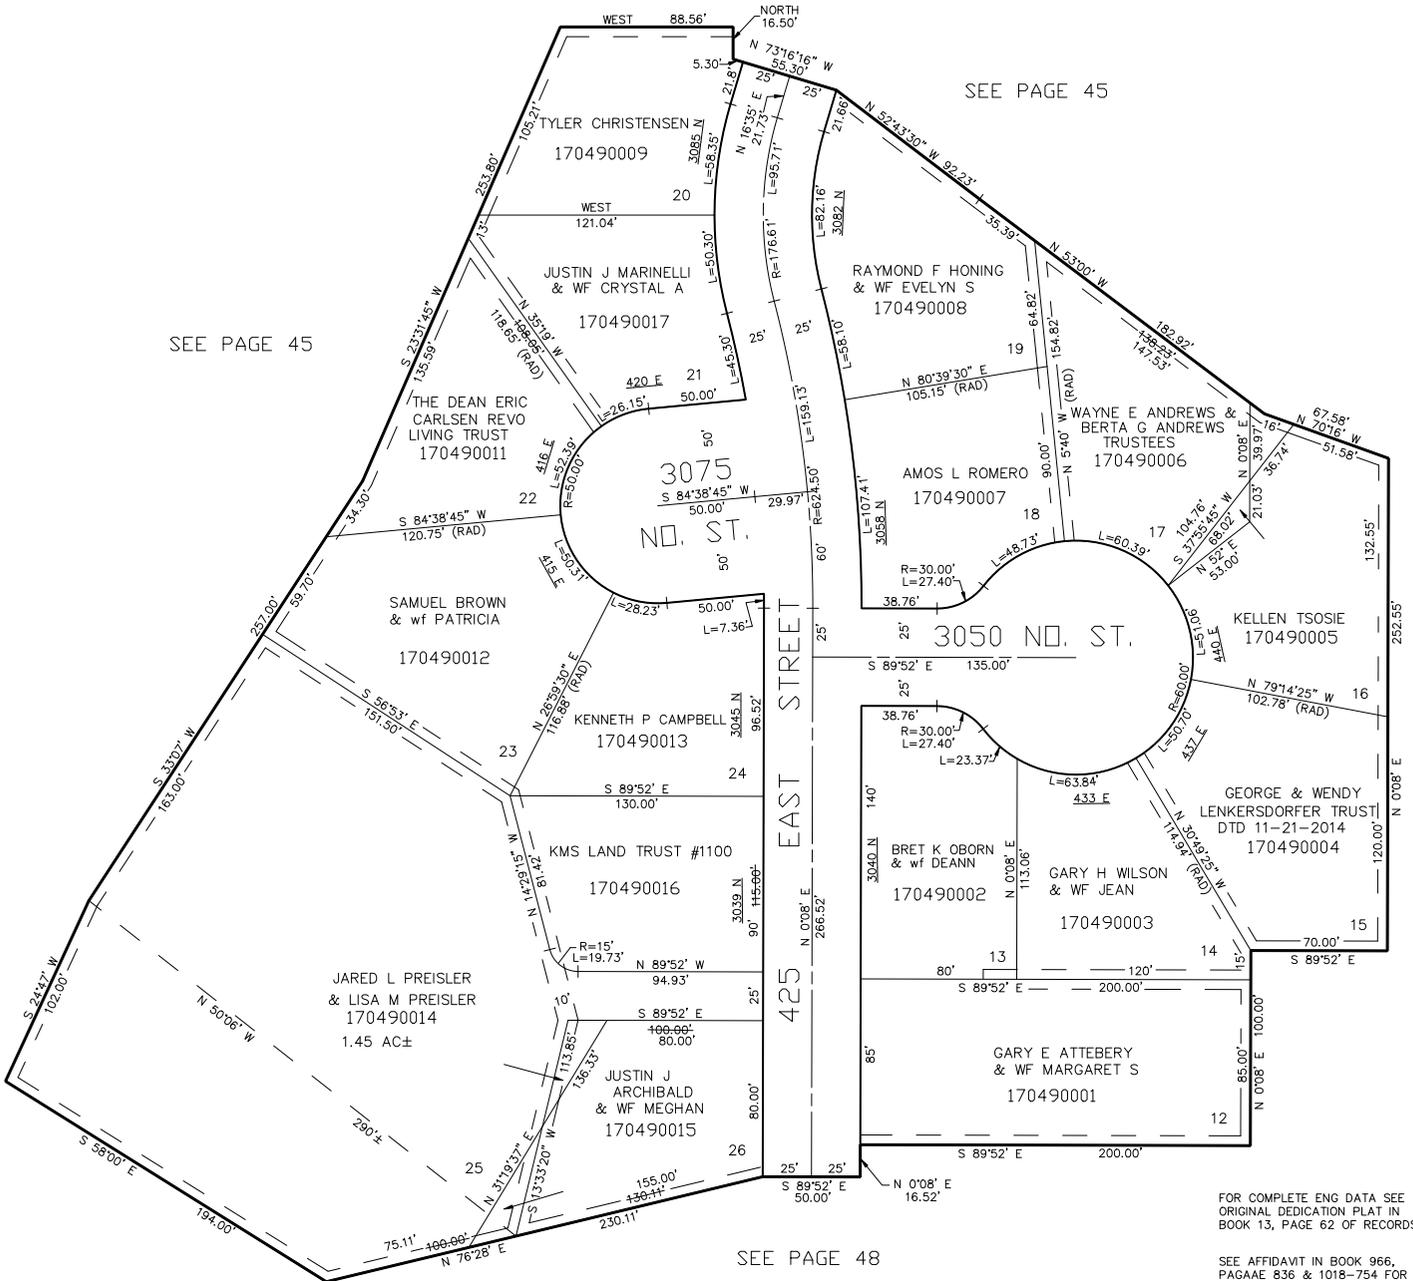

SEE PAGE 45

SEE PAGE 45

SEE PAGE 48

SEE PAGE 1

5' UTILITY & DRAINAGE EASEMENTS EACH SIDE OF PROPERTY LINES AS INDICATED BY DASHED LINES EXCEPT AS OTHERWISE SHOWN.

FOR COMPLETE ENG DATA SEE ORIGINAL DEDICATION PLAT IN BOOK 13, PAGE 62 OF RECORDS.

SEE AFFIDAVIT IN BOOK 966, PAGE 836 & 1018-754 FOR CORRECTION.