

PART OF THE N.E. 1/4, OF SECTION 29, T.7N., R.1W., S.L.B. & M.


49

# HI-VISTA SUBDIVISION NO. 2

IN NORTH OGDEN CITY

TAXING UNIT: 10

SCALE 1" = 50'

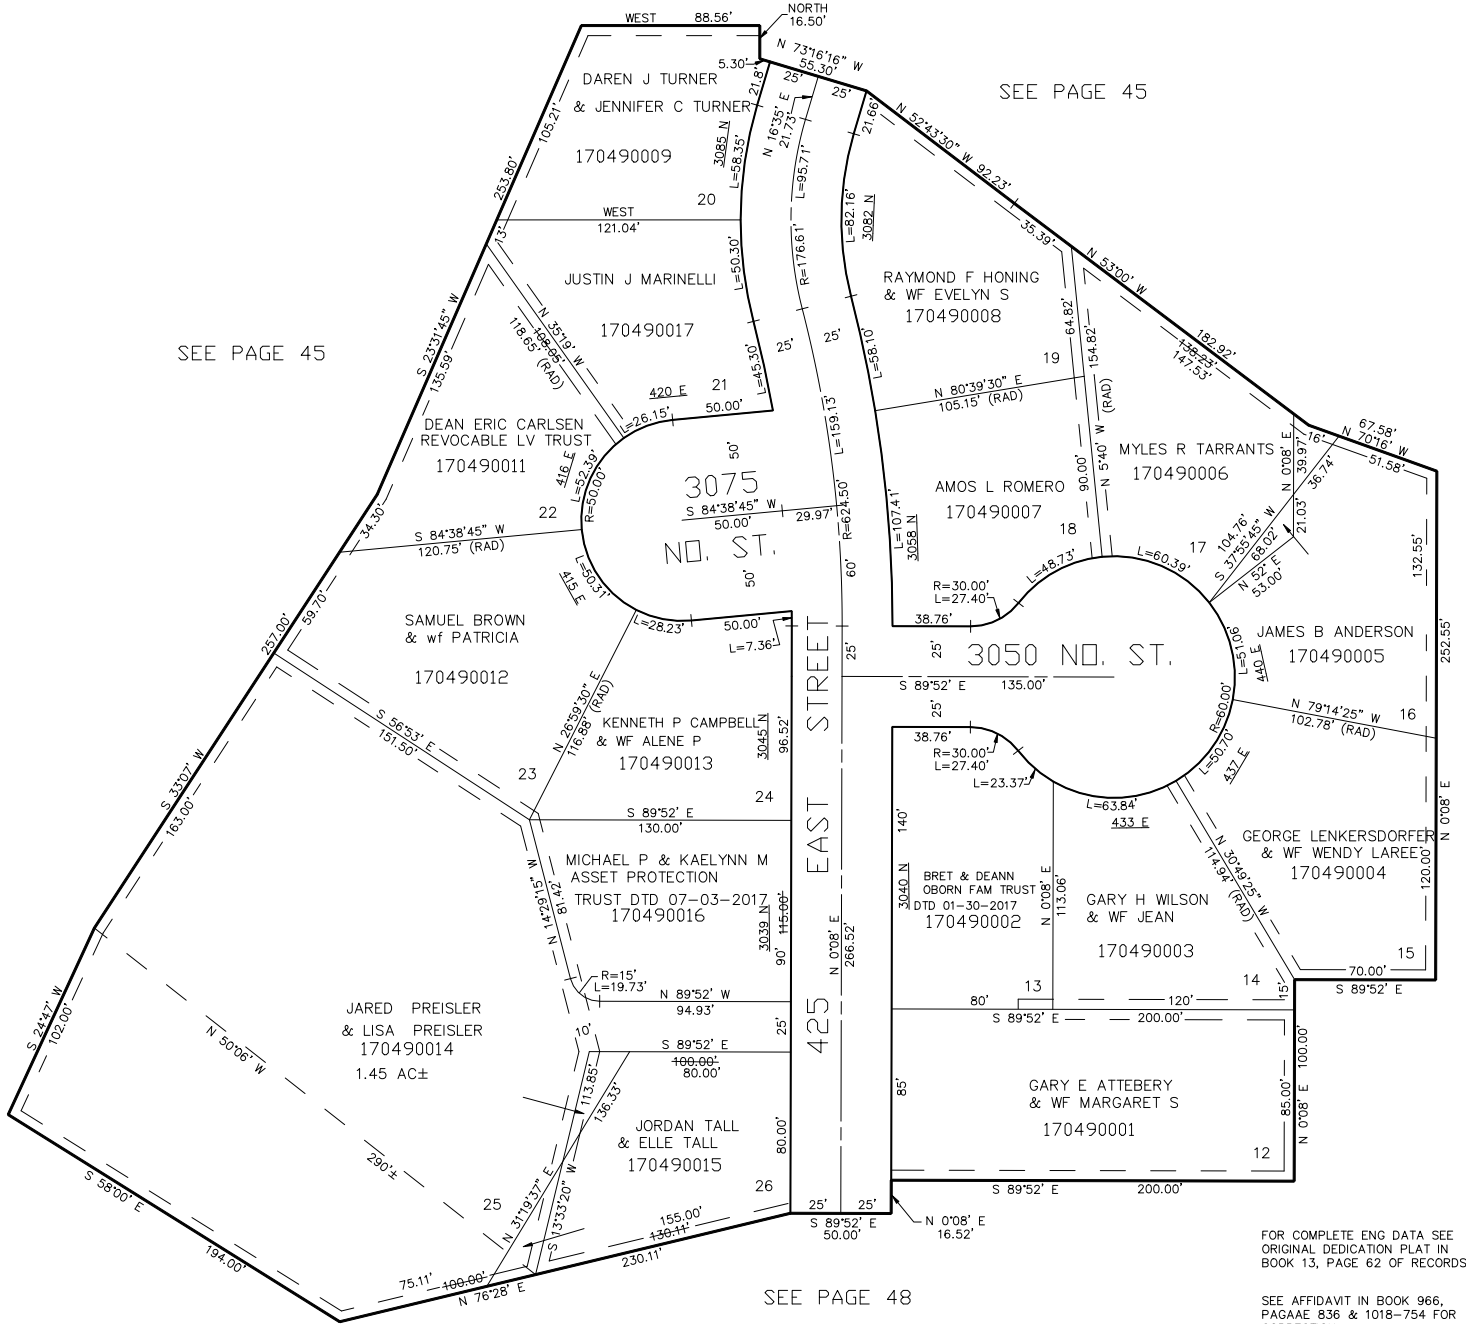

5' UTILITY & DRAINAGE EASEMENTS EACH  
SIDE OF PROPERTY LINES AS INDICATED  
BY DASHED LINES EXCEPT AS OTHERWISE  
SHOWN.

FOR COMPLETE ENG DATA SEE  
ORIGINAL DEDICATION PLAT IN  
BOOK 13, PAGE 62 OF RECORDS.

SEE AFFIDAVIT IN BOOK 966,  
PAGE 836 & 1018-754 FOR  
CORRECTION.