

PART OF S.W. 1/4 OF
SECTION 29, T.7N., R.1W., S.L.B. & M.

50-1

IN TOWN OF PLEASANT VIEW


PREFIX: 17-050

TAXING UNIT: 11

SCALE 1" = 100'

SEE PAGE 51-3

SEE PAGE 51-2

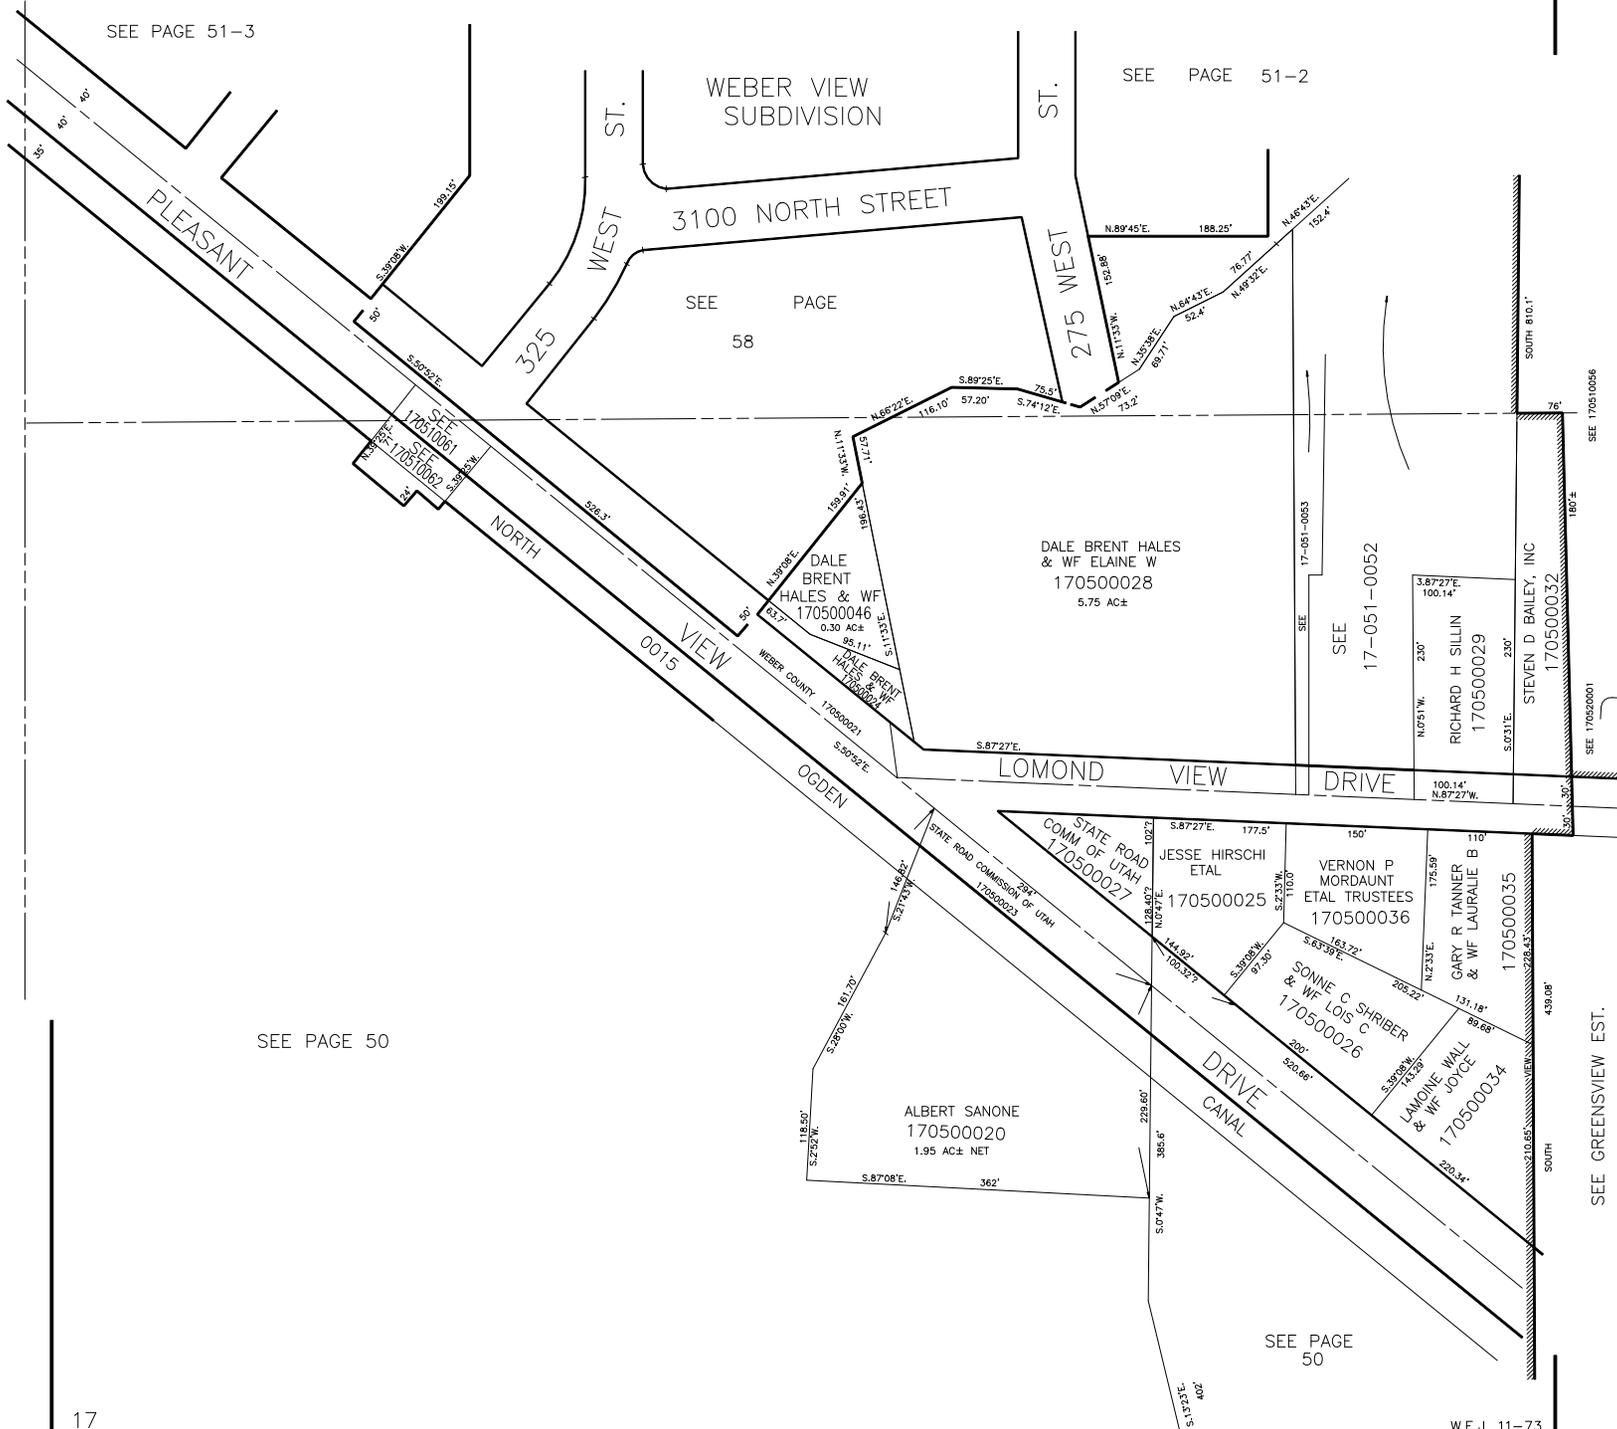

WEBER VIEW
SUBDIVISION

3100 NORTH STREET

WEST ST.

WEST ST.

PLEASANT
VIEW

325 WEST
NORTH
VIEW

SEE PAGE
58

DALE BRENT
HALES & WF
170500046
0.30 AC±

DALE BRENT HALES
& WF ELAINE W
170500028
5.75 AC±

RICHARD H SILLIN
170500029

STEVEN D BAILEY, INC
170500032

LOMOND VIEW DRIVE

OGDEN DRIVE

STATE ROAD
COMM OF UTAH
170500027

JESSE HIRSCHI
ETAL
170500025

VERNON P
MORDAUNT
ETAL TRUSTEES
170500036

SONNE C SHRIBER
& WF LOIS C
170500026

GARY R TANNER
& WF LAURALIE B
170500035

LAMDINE WALL
& WF JOYCE
170500034

ALBERT SANONE
170500020
1.95 AC± NET

SEE PAGE
50

SEE GREENVIEW EST.