

PART OF S.W. 1/4 OF
SECTION 29, T.7N., R.1W., S.L.B. & M.

50-1

IN TOWN OF PLEASANT VIEW


PREFIX: 17-050

TAXING UNIT: 11

SCALE 1" = 100'

SEE PAGE 51-3

SEE PAGE 51-2

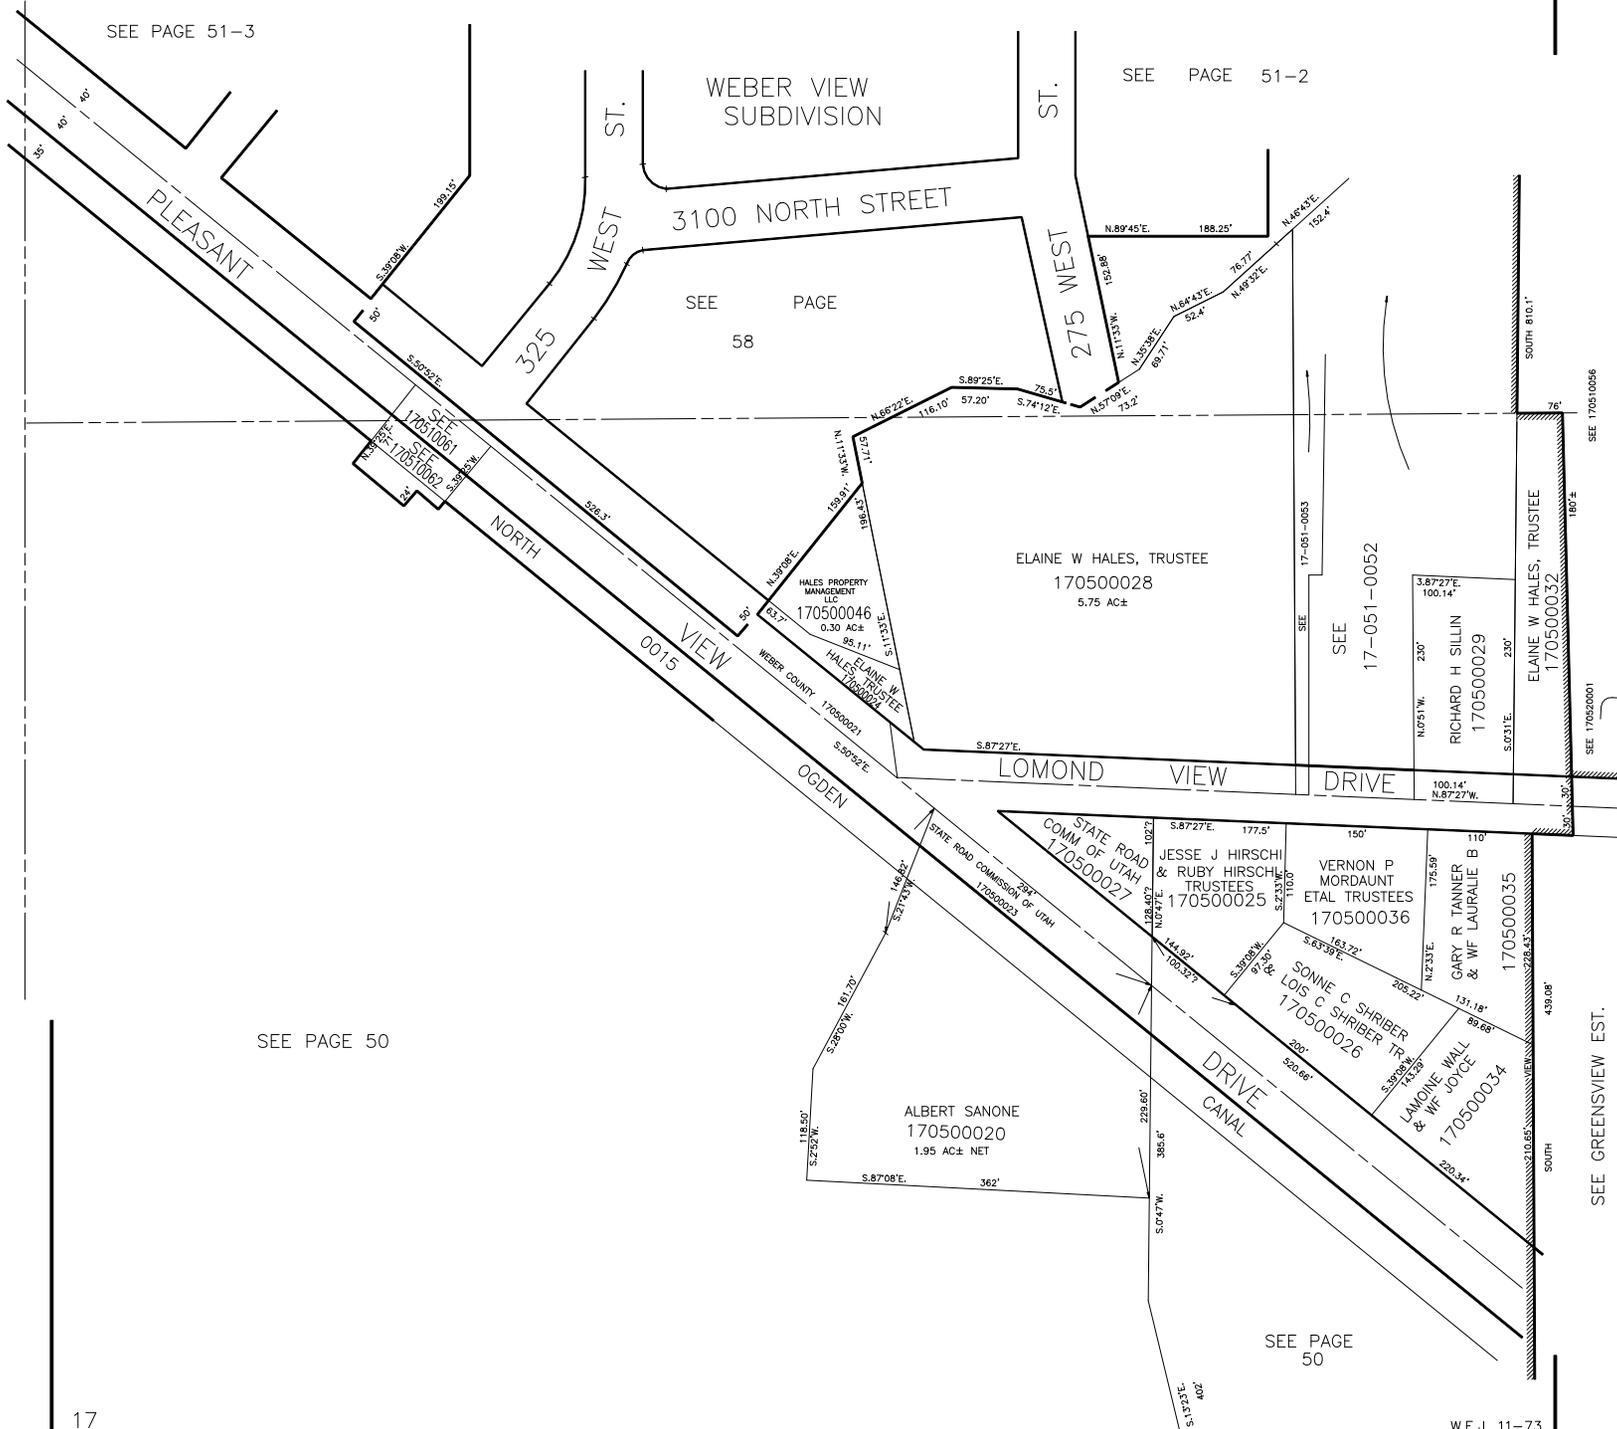

WEBER VIEW
SUBDIVISION

3100 NORTH STREET

PLEASANT
VIEW DRIVE

WEST ST.

275 WEST ST.

SEE PAGE 58

ELAINE W HALES, TRUSTEE
170500028
5.75 AC±

HALES PROPERTY
MANAGEMENT
LLC
170500046
0.30 AC±

HALES ELAINE W.
TRUSTEE
170500021

ALBERT SANONE
170500020
1.95 AC± NET

STATE ROAD
COMMISSION OF UTAH
170500027

JESSE J HIRSCHI
& RUBY HIRSCHI
TRUSTEES
170500025

VERNON P
MORDAUNT
ETAL TRUSTEES
170500036

SONNE C SHRIBER
& LOIS C SHRIBER TR
170500026

GARY R TANNER
& WF LAURALIE B
170500035

LAMONDINE WALL
& WF JOYCE
170500034

ELAINE W HALES, TRUSTEE
170500032

SEE GREENVIEW EST.

SEE PAGE 50

SEE PAGE 50