

N.W. 1/4

SECTION 29, T.7N., R.1W., S.L.B.&M.

51

TAXING UNIT 03, 10, 11

IN NORTH OGDEN CITY, NORTH OGDEN DISTRICT, & TOWN OF PLEASANT VIEW

PREFIX 17-051

SCALE 1" = 200'

CENTRAL WEBER SEWER
IMPROVEMENT DISTRICT


BEN LOMOND CEM. MAINT. DIST.

NOTE: THIS N.E. COR. BASED ON THE
TIE POINT TO FAIRFIELD ACRES
SUB. PLAT I & II

NOTE: CONFLICTS IN DESCRIPTIONS EXIST BECAUSE
ACCURATE SECTION LINE DATA IS NOT AVAILABLE,
AS OF OCT. 1965.

COMPILED FROM DEDICATION PLAT IN BOOK 10,
PAGE 1, FOR AMNESTY TO PLEASANT VIEW
TOWN LIMITS

NOTE: OLD TERRITORIAL HIGHWAY WAS 132 FT. WIDE, BUT PRESENT
ROAD IS APPROXIMATELY 66 FT. WIDE AS USED TODAY.
REAR PHOTO (1965) WERE USED FOR REFERENCE IN
LOCATING ROADS.

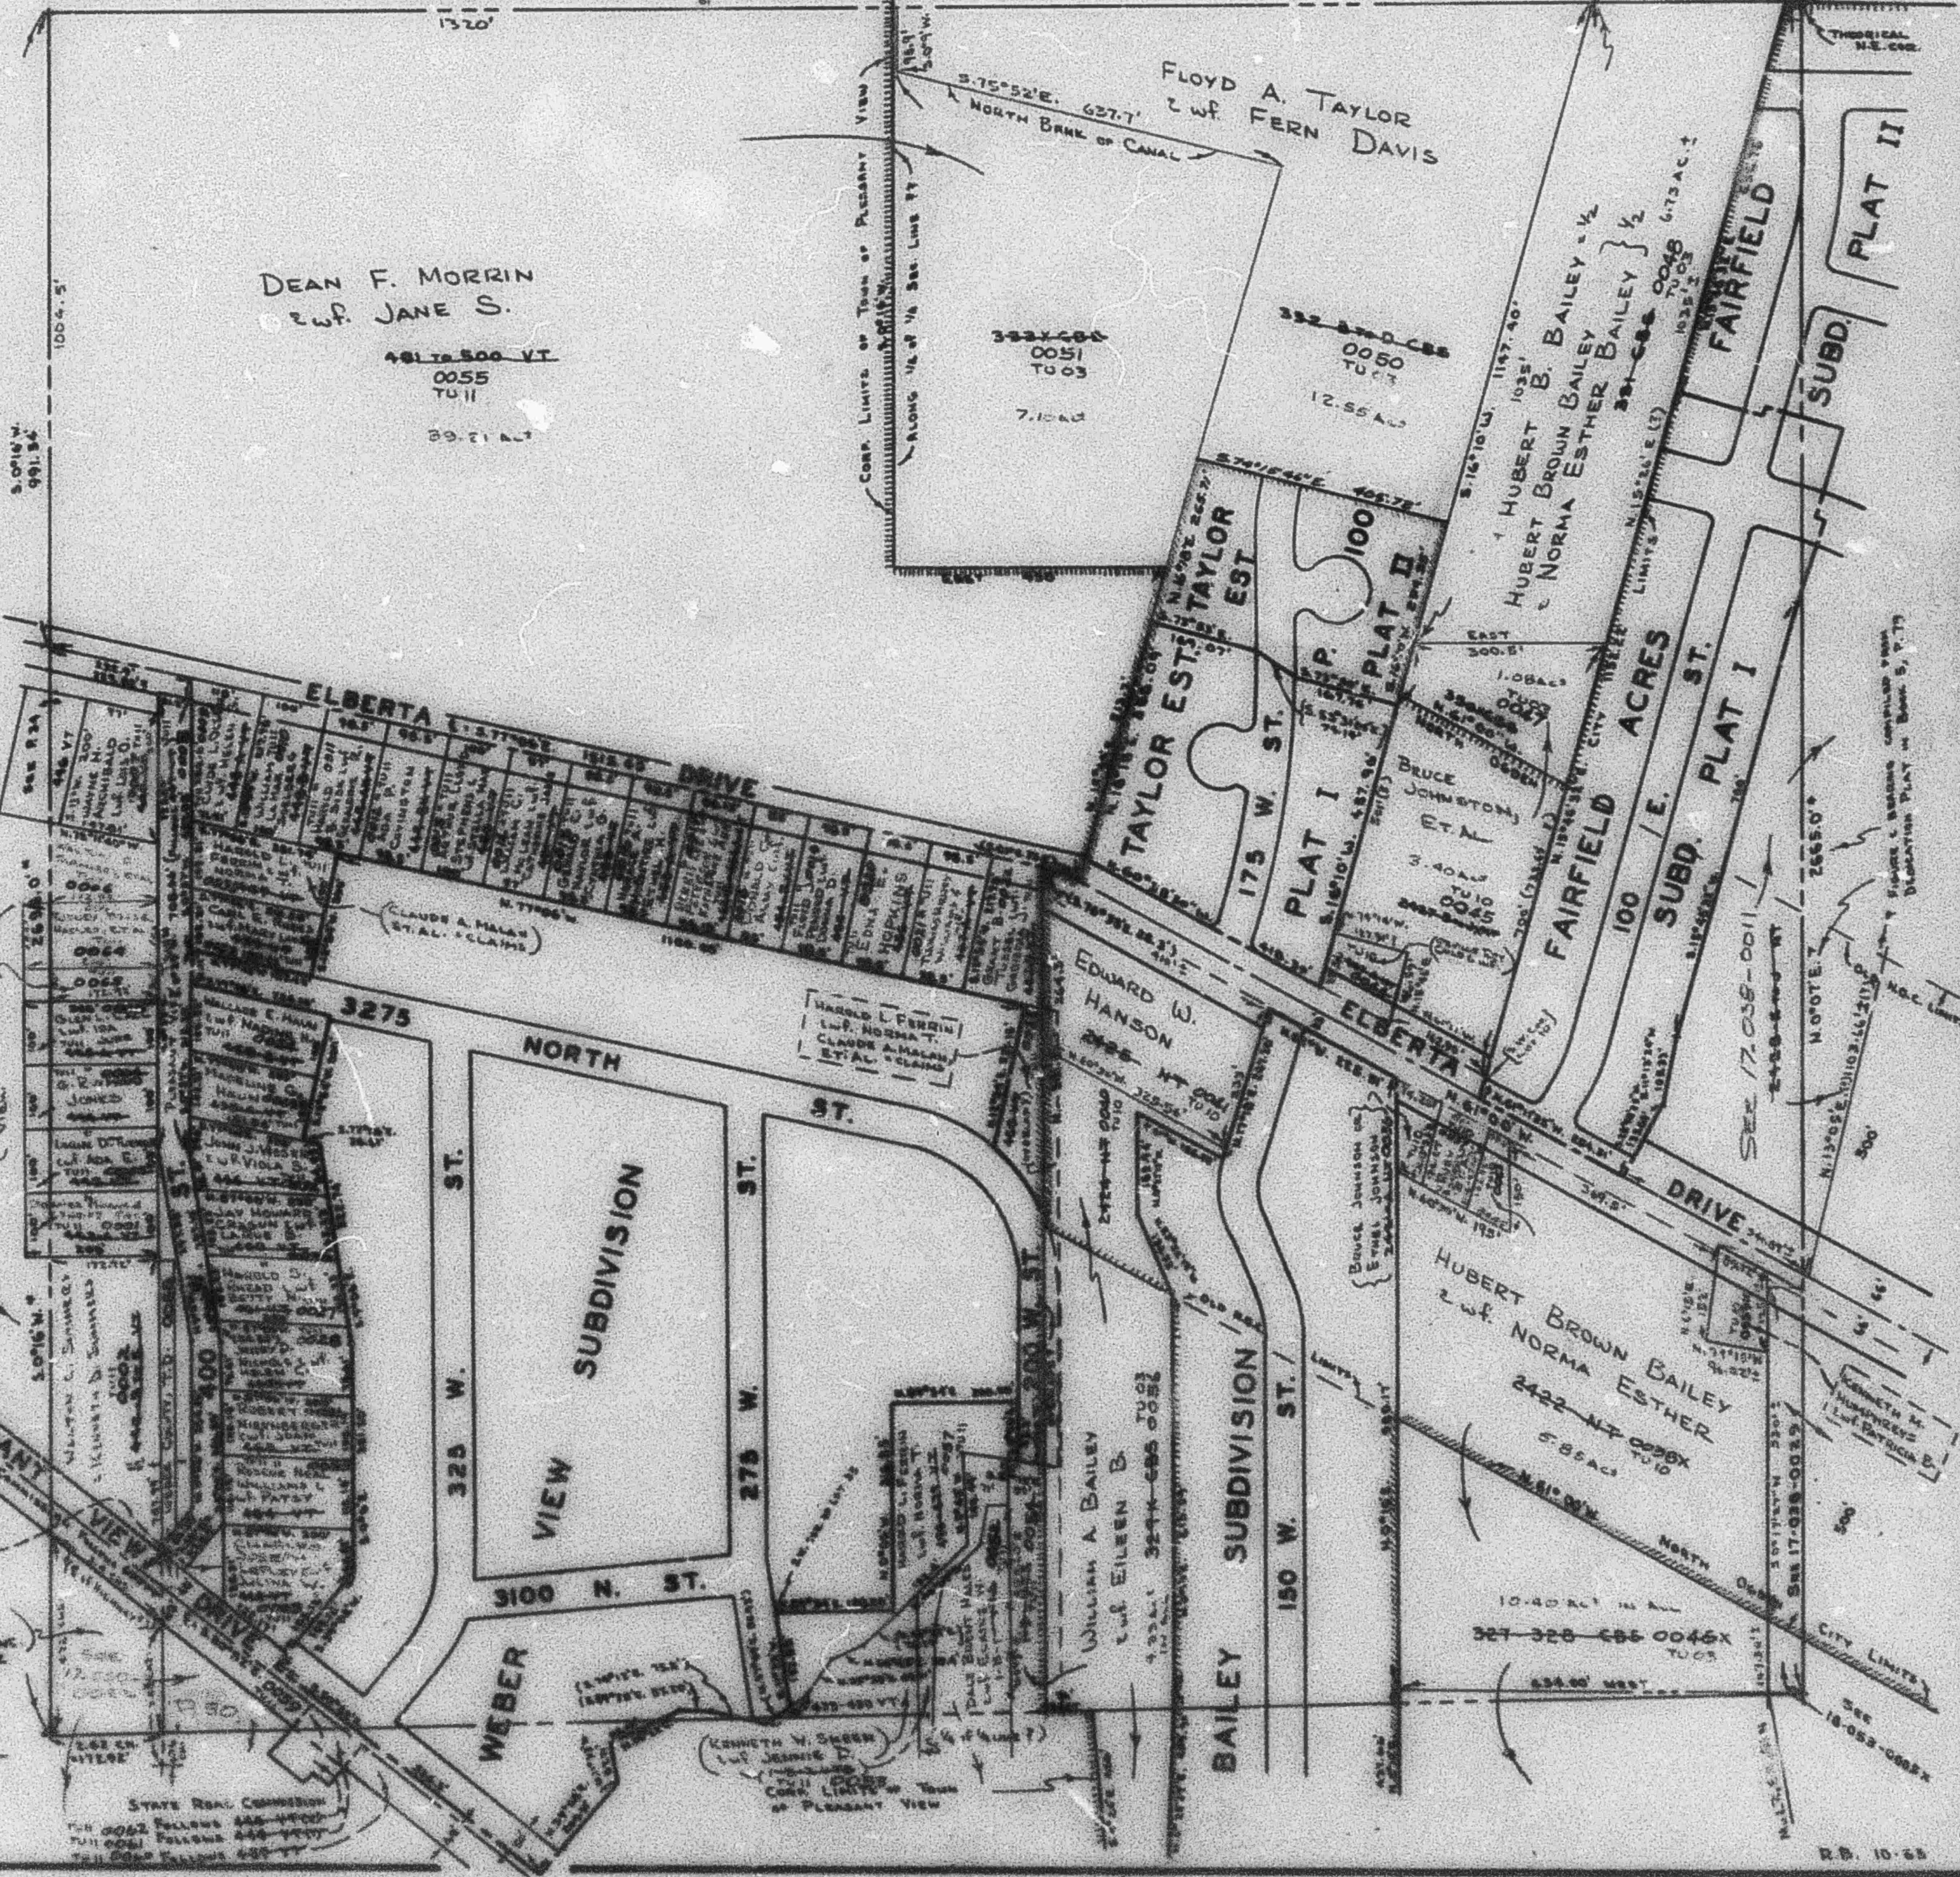

R.B. 10-65