

N.W. 1/4

51

SECTION 29, T.7N., R.1W., S.L.B.&M.

IN NORTH OGDEN CITY, NORTH OGDEN DISTRICT, & TOWN OF PLEASANT VIEW

TAXING UNIT 03, 10, 11

SCALE 1" = 200'

PREFIX 17-051

ALSO SEE P. 51-1, 2, 3, 4


SEE BOOK 16, P. 37-3

NOTE: OLD TERRITORIAL HIGHWAY WAS 132 FT. WIDE, BUT PRESENT ROAD IS APPROXIMATELY 66 FT. WIDE AS USED TODAY. AERIAL PHOTOS (1958) WERE USED FOR REFERENCE IN LOCATING ROADS.

SEE PAGE 59

A COMPILED FROM DEDICATION PLAT IN BOOK 9, P. 44 FOR ANKIN-TO P.V. TOWN LIMITS AS BASED ON FIGURE 1. BEARING FOR 1/4 SEC. LINE

PLEASANT VIEW
WHITE BARN COUNTRY
SUBD. NO. 2
SEE PAGES 129, 130, 131

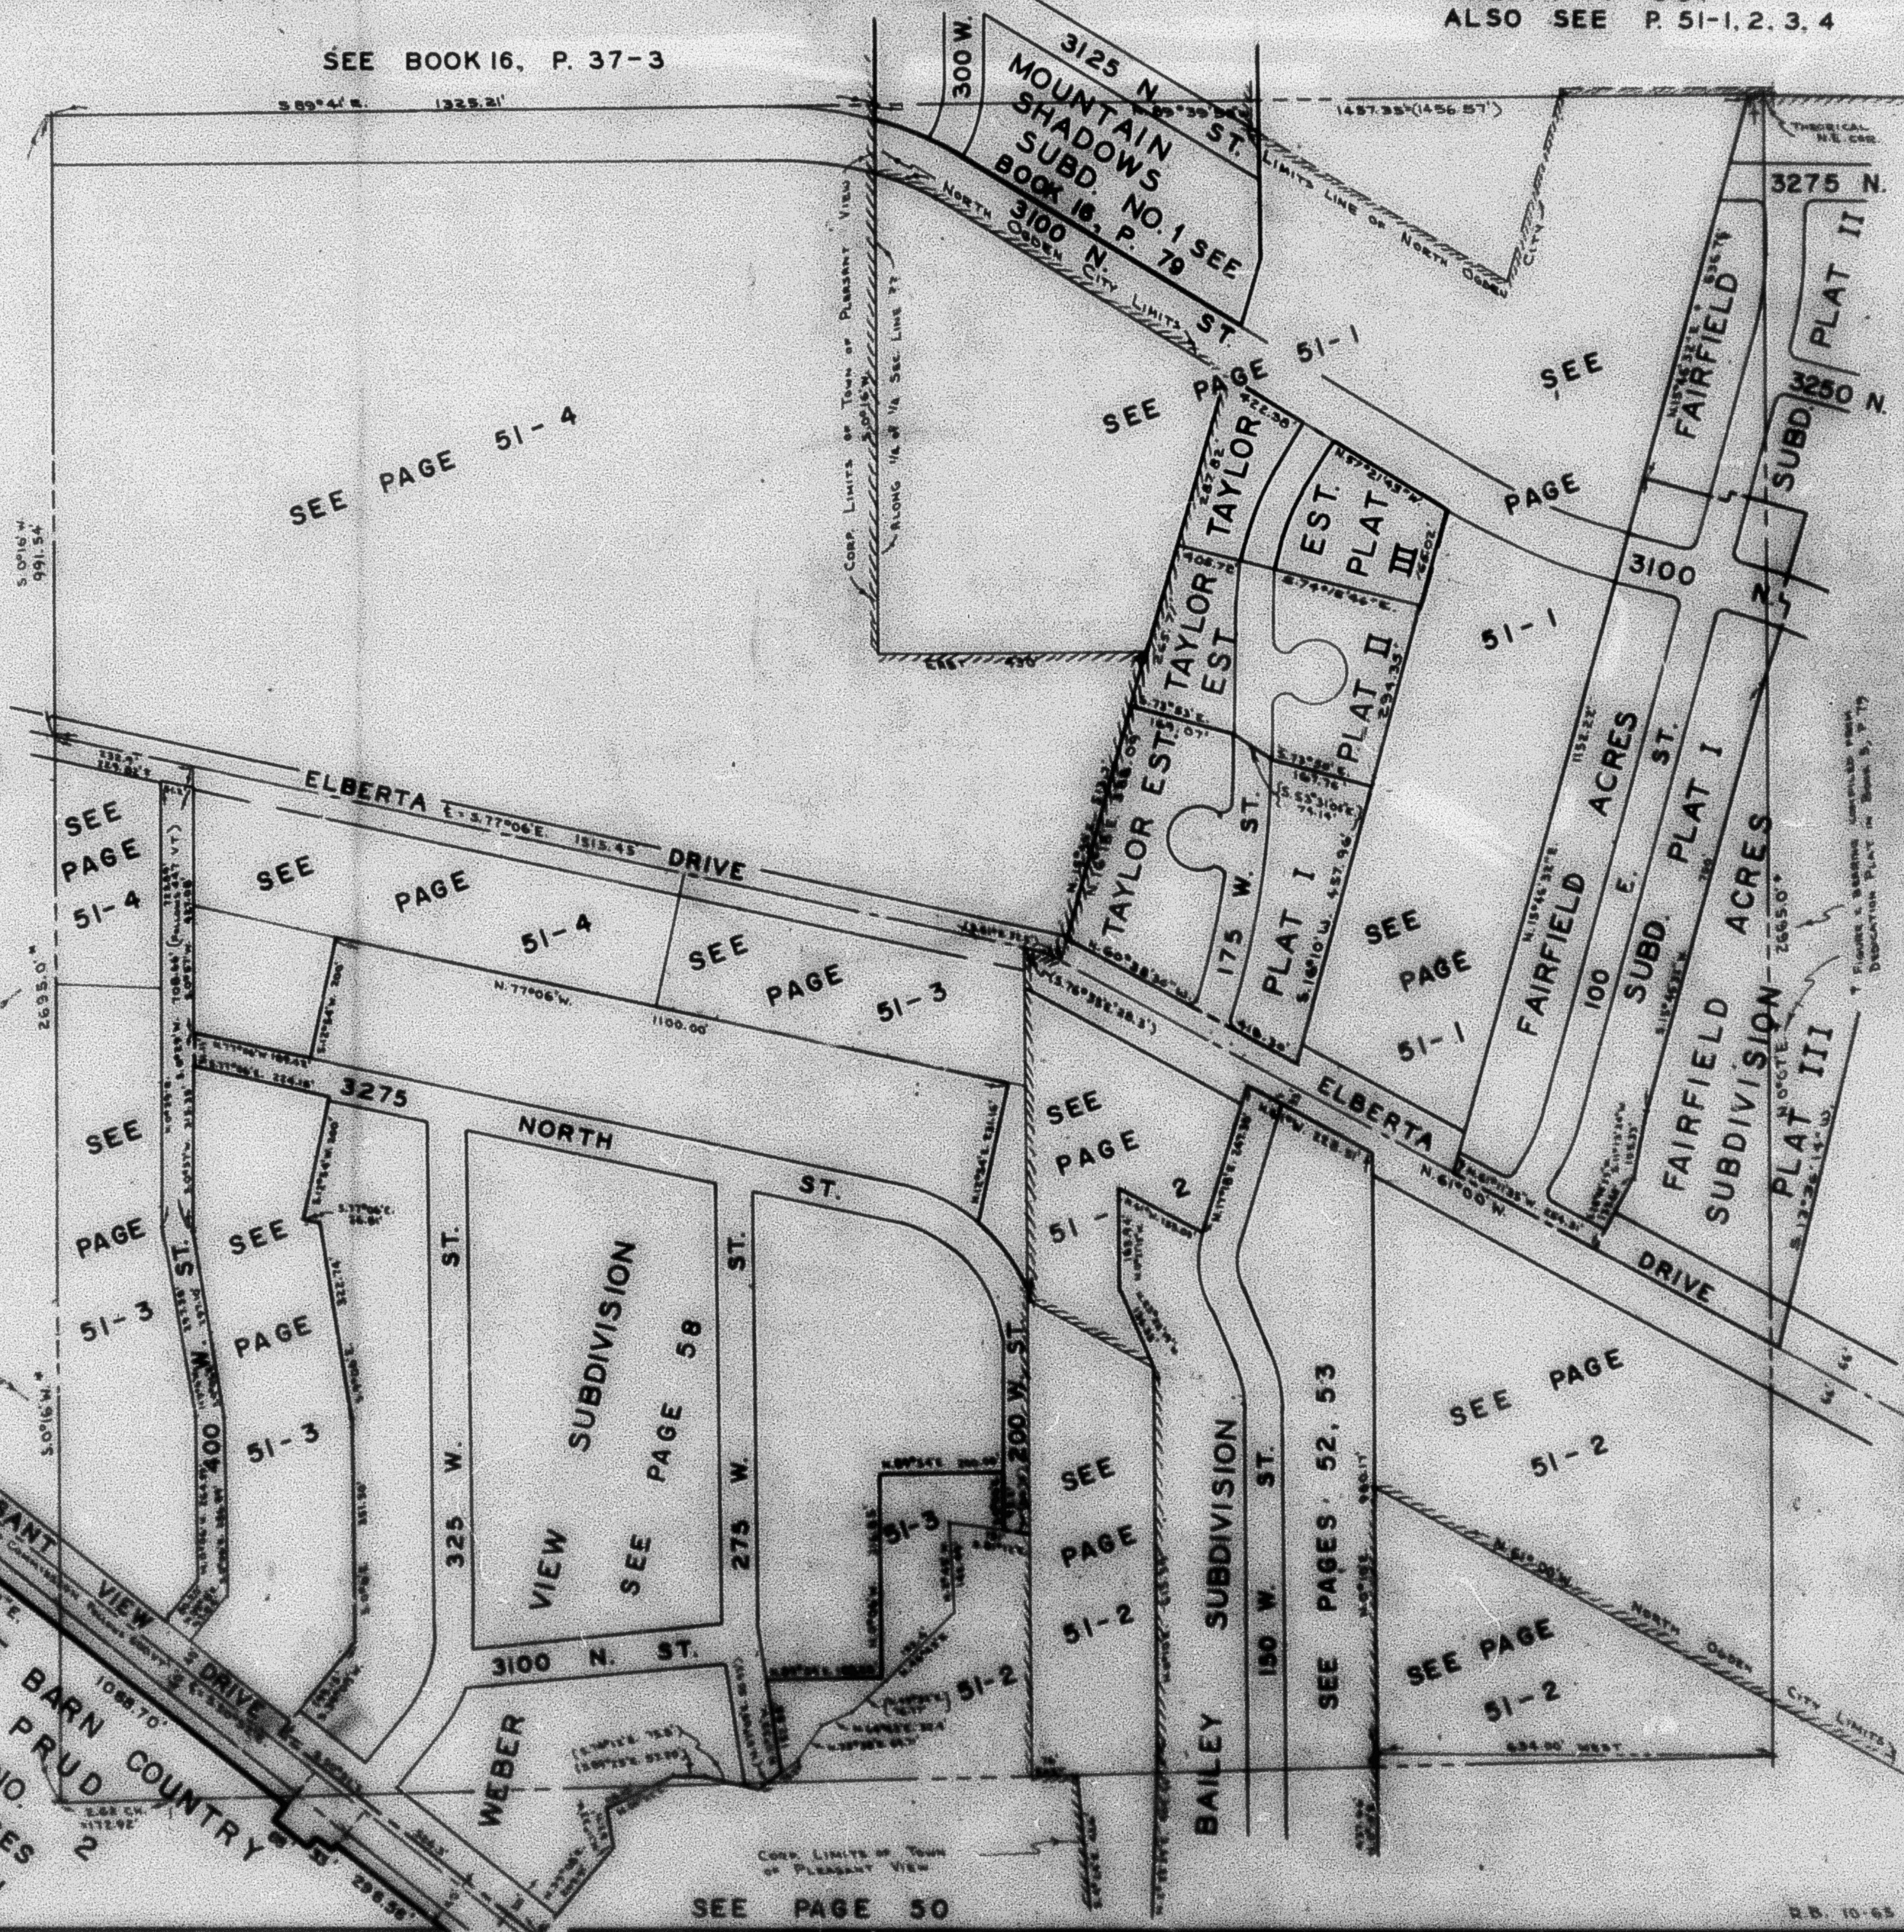

SEE PAGE 50

S.B. 10-65