

N.W. 1/4

51

SECTION 29, T.7N., R.1W., S.L.B.&M.

IN NORTH OGDEN CITY, NORTH OGDEN DISTRICT, & TOWN OF PLEASANT VIEW

TAXING UNIT : 03, 10, 11

SCALE 1" = 200'

PREFIX : 17-051

ALSO SEE P. 51-1, 2, 3, 4

SEE BOOK 16, P. 37-3

NOTE: OLD TERRITORIAL HIGHWAY WAS 132 FT WIDE, BUT PRESENT ROAD IS APPROXIMATELY 66 FT WIDE AS USED TODAY. RECENT PHOTOGRAPH (1958) WERE USED FOR REFERENCE IN LOCATING ROADS.

SEE PAGE 59

SEE PAGE 51-4

SEE PAGE 51-4

SEE PAGE 51-3

SEE PAGE 51-2


SEE PAGE 51-2

SEE PAGE 51-2

SEE PAGE 38

SEE PAGE 50

R.D. 10 65

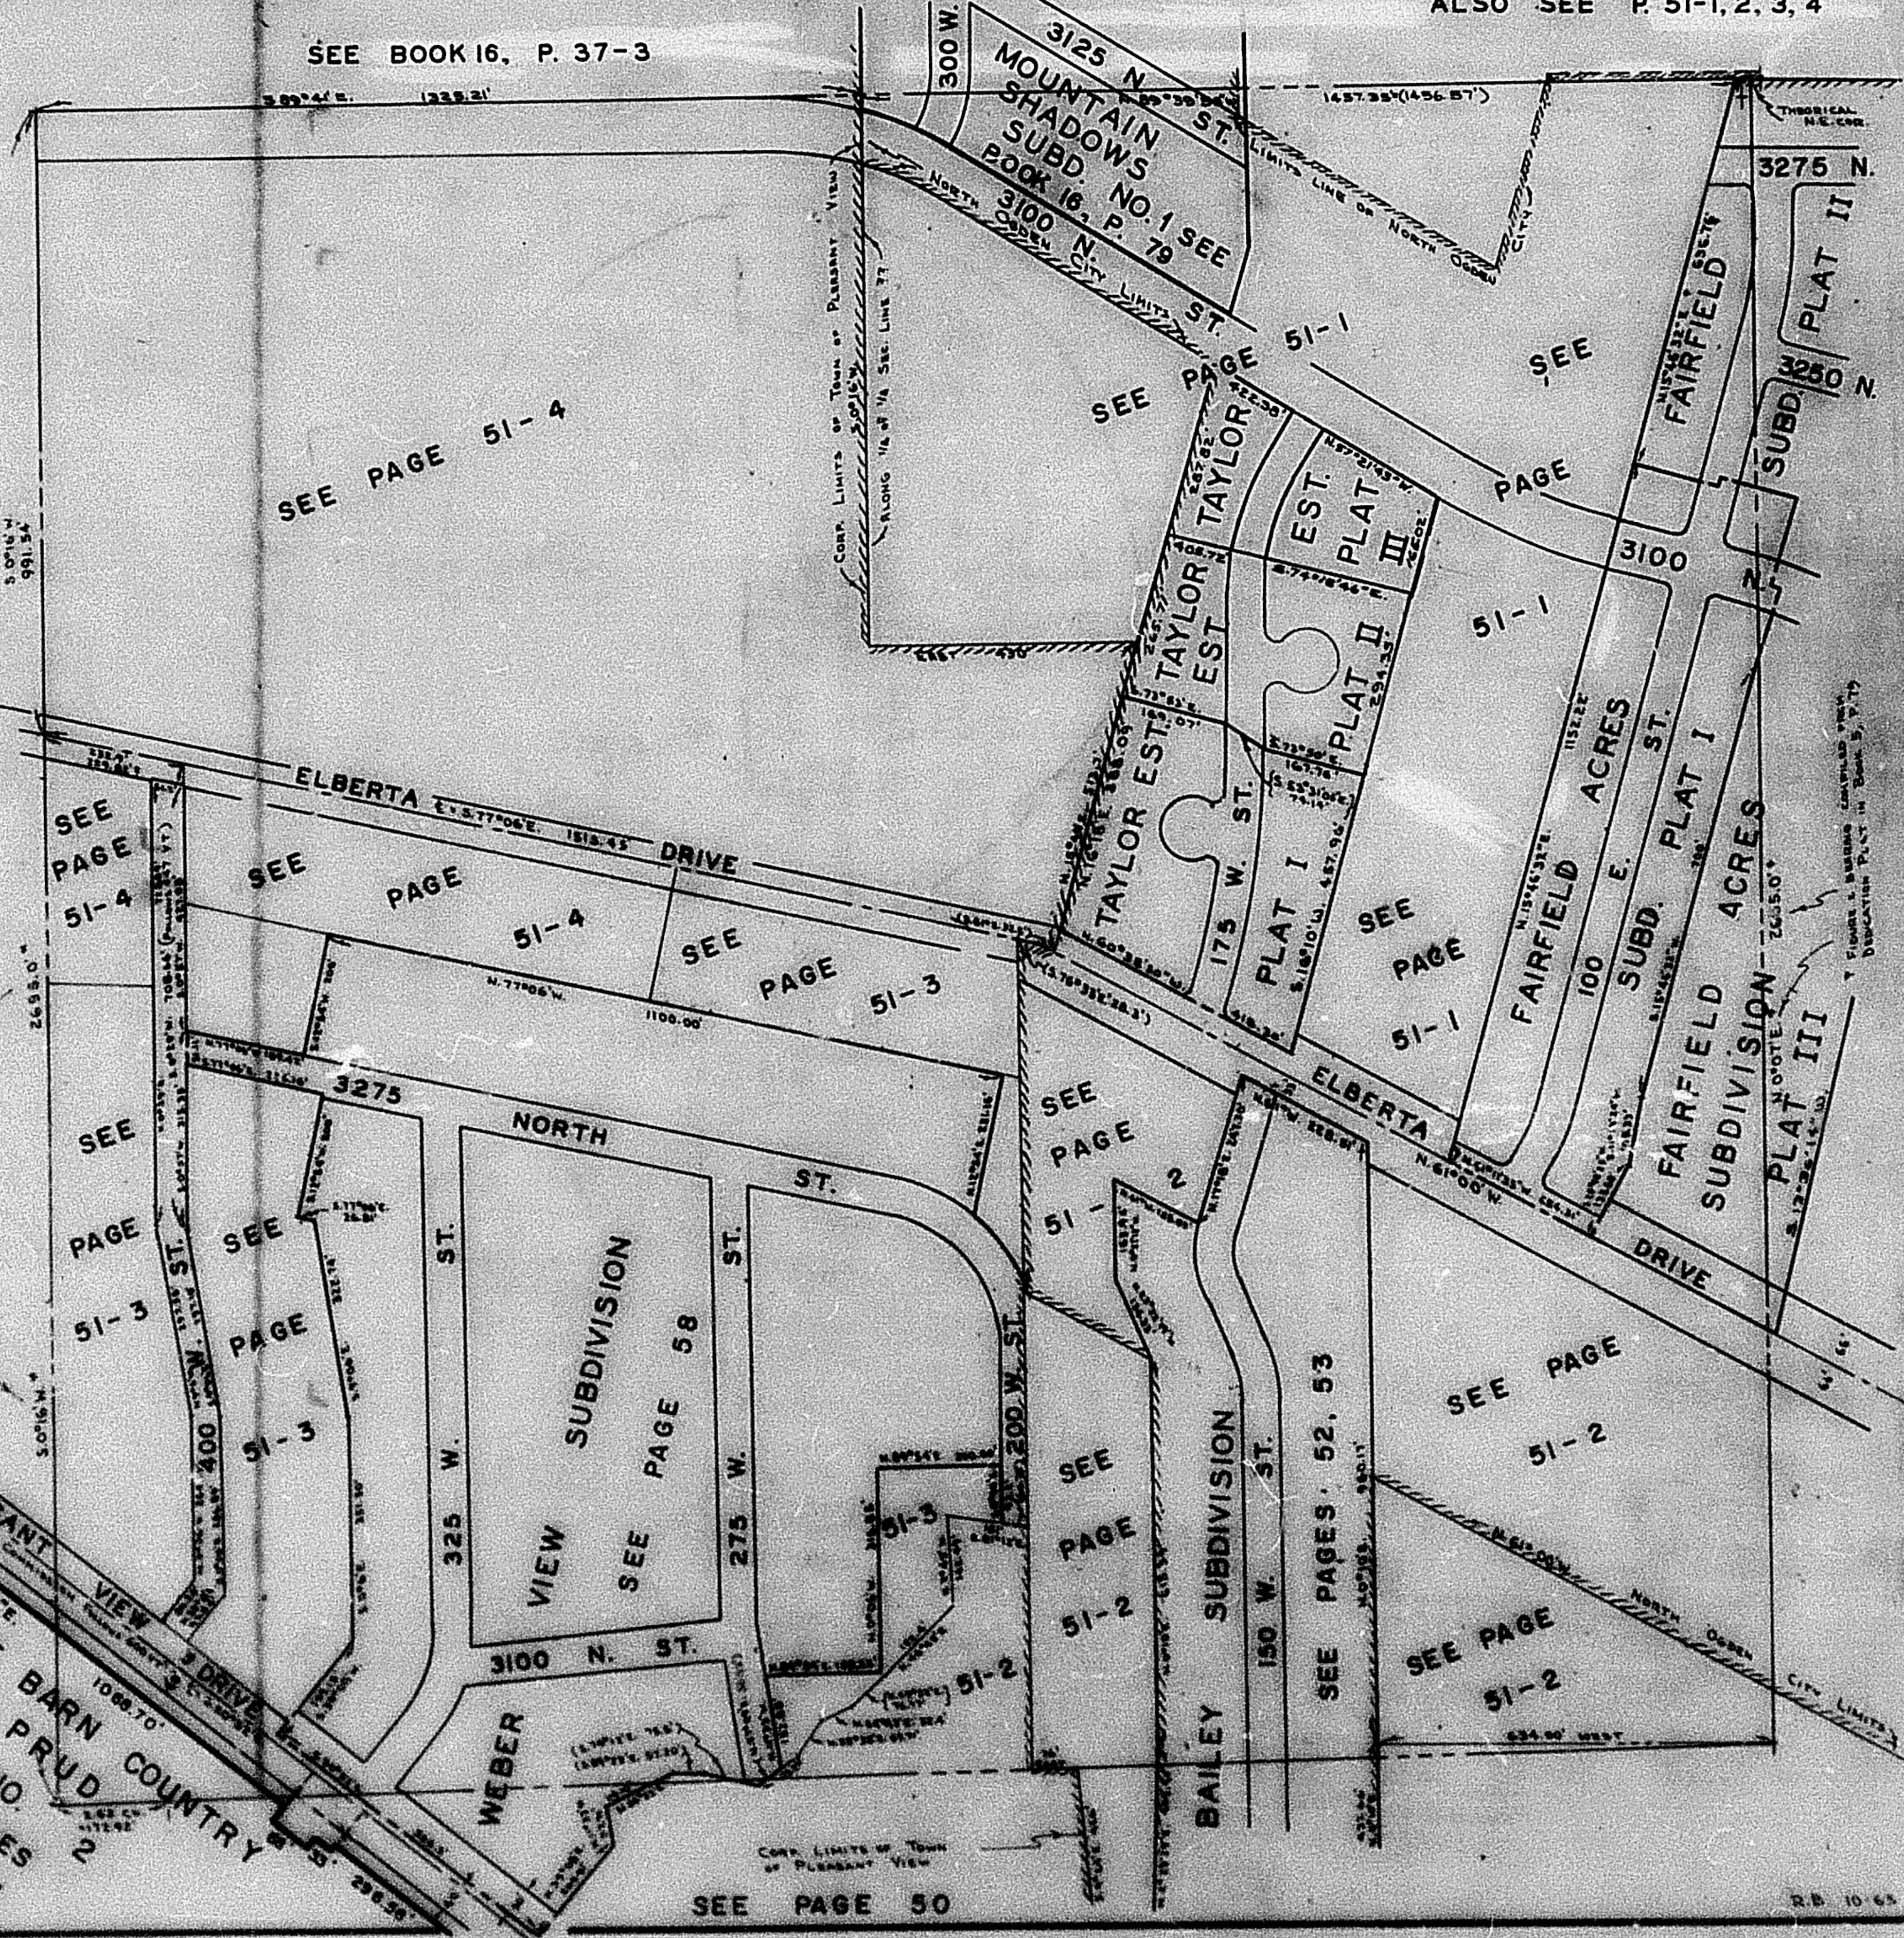

PLEASANT VIEW
WHITE BARN COUNTRY
SUBD. NO. 2
SEE PAGES 129, 130, 131

17