

PART OF N.W. 1/4 OF
SECTION 29, T. 7 N., R. 1 W., S. L. B. & M.

51-4

IN TOWN OF PLEASANT VIEW

TAXING UNIT: II

SCALE 1"=100'

SEE BOOK 16, PAGE 37-3

PREFIX: 17-051

BOARD OF EDUCATION
WEBER COUNTY SCHOOL
DISTRICT

N 89° 41' W 1325.21' 1162.32'
WEBER COUNTY 0068
N 89° 41' W 1163.15'

PARCEL NO
0006
0007
0009 TO 0016
0055
0067


DEAN F. MORRIN & J. JANE S. = 10% FTA

0055
TUII

31.88 AC

SEE PAGE 59

SEE PAGE 51-1

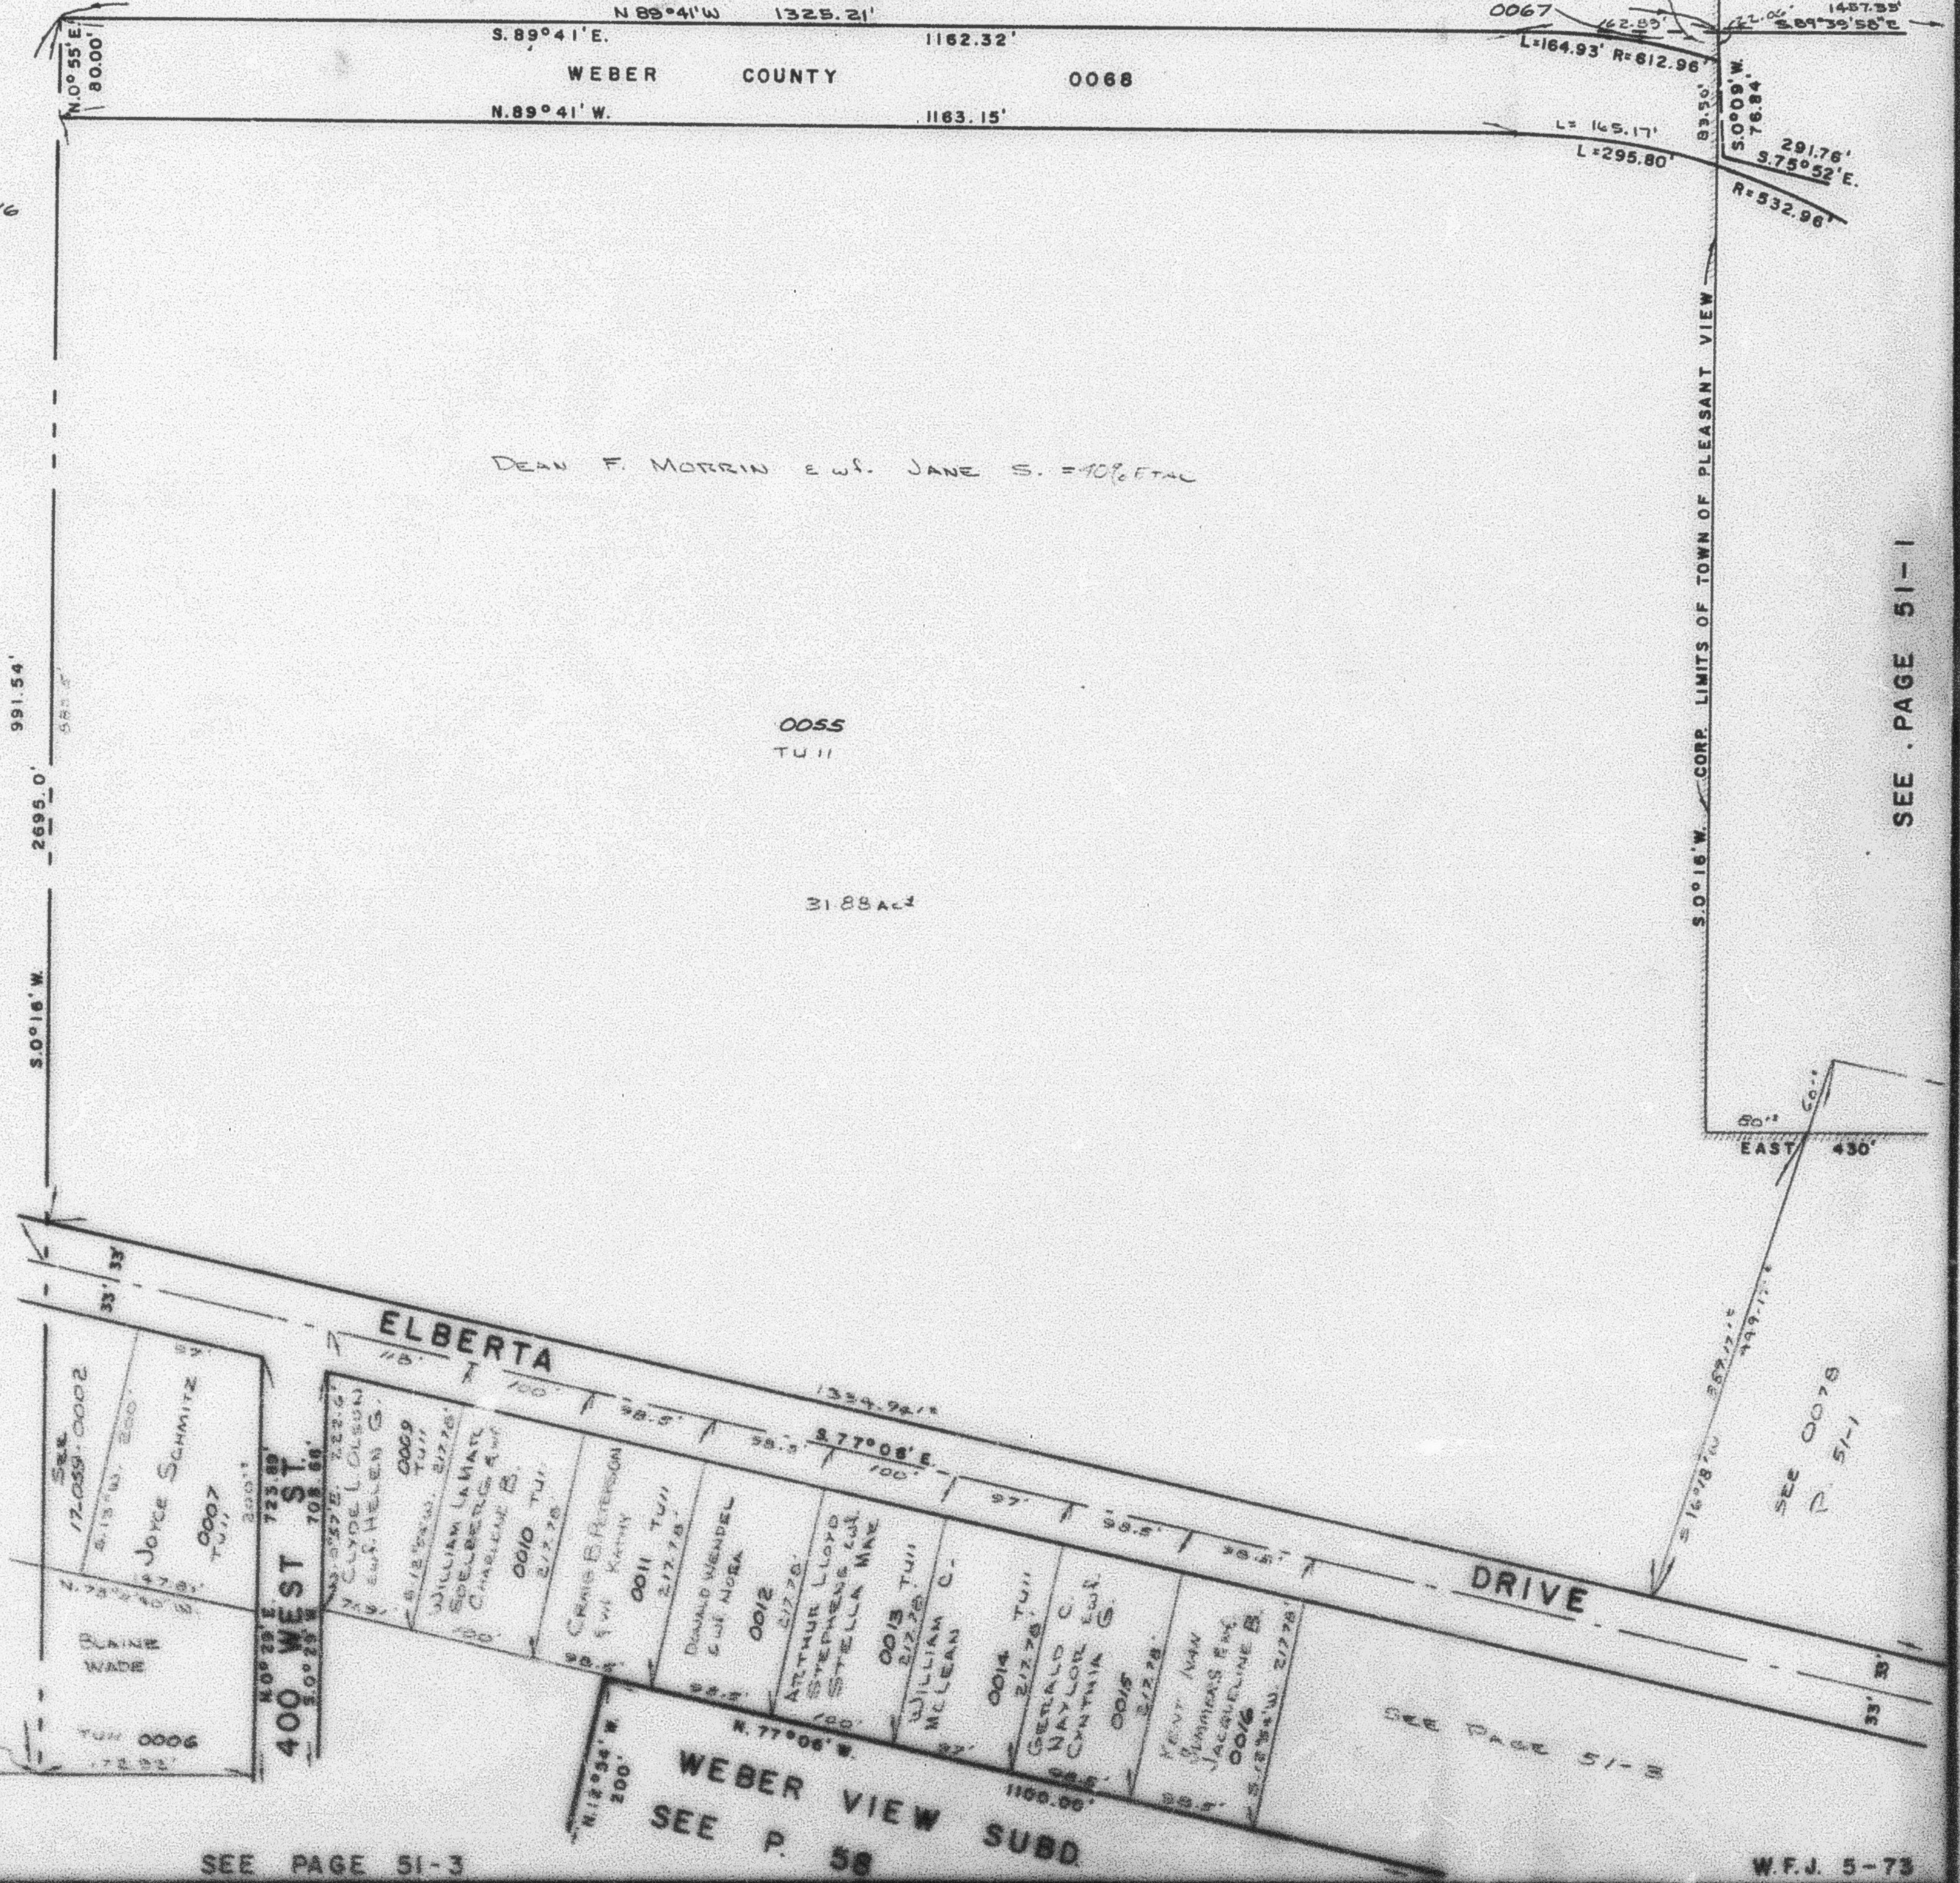

SEE PAGE 51-3

W.F.J. 5-73