

PART OF N.W. 1/4 OF
SECTION 29, T. 7N., R. 1W., S.L.B. & M.

51-4

TAXING UNIT: II

IN TOWN OF PLEASANT VIEW

SCALE 1"=100'

SEE BOOK 16, PAGE 37-3

PREFIX: 17-051

BOARD OF EDUCATION
WEBER COUNTY SCHOOL
DISTRICT

WEBER COUNTY

0068

PARCEL NO
0006
0007
0009 TO 0016
0055
0067


DEAN F. & JANE S. MORRIN FAMILY
LIMITED PARTNERSHIP

0055
TUII

31.88 Acs

SEE PAGE 59

SEE PAGE 51-1

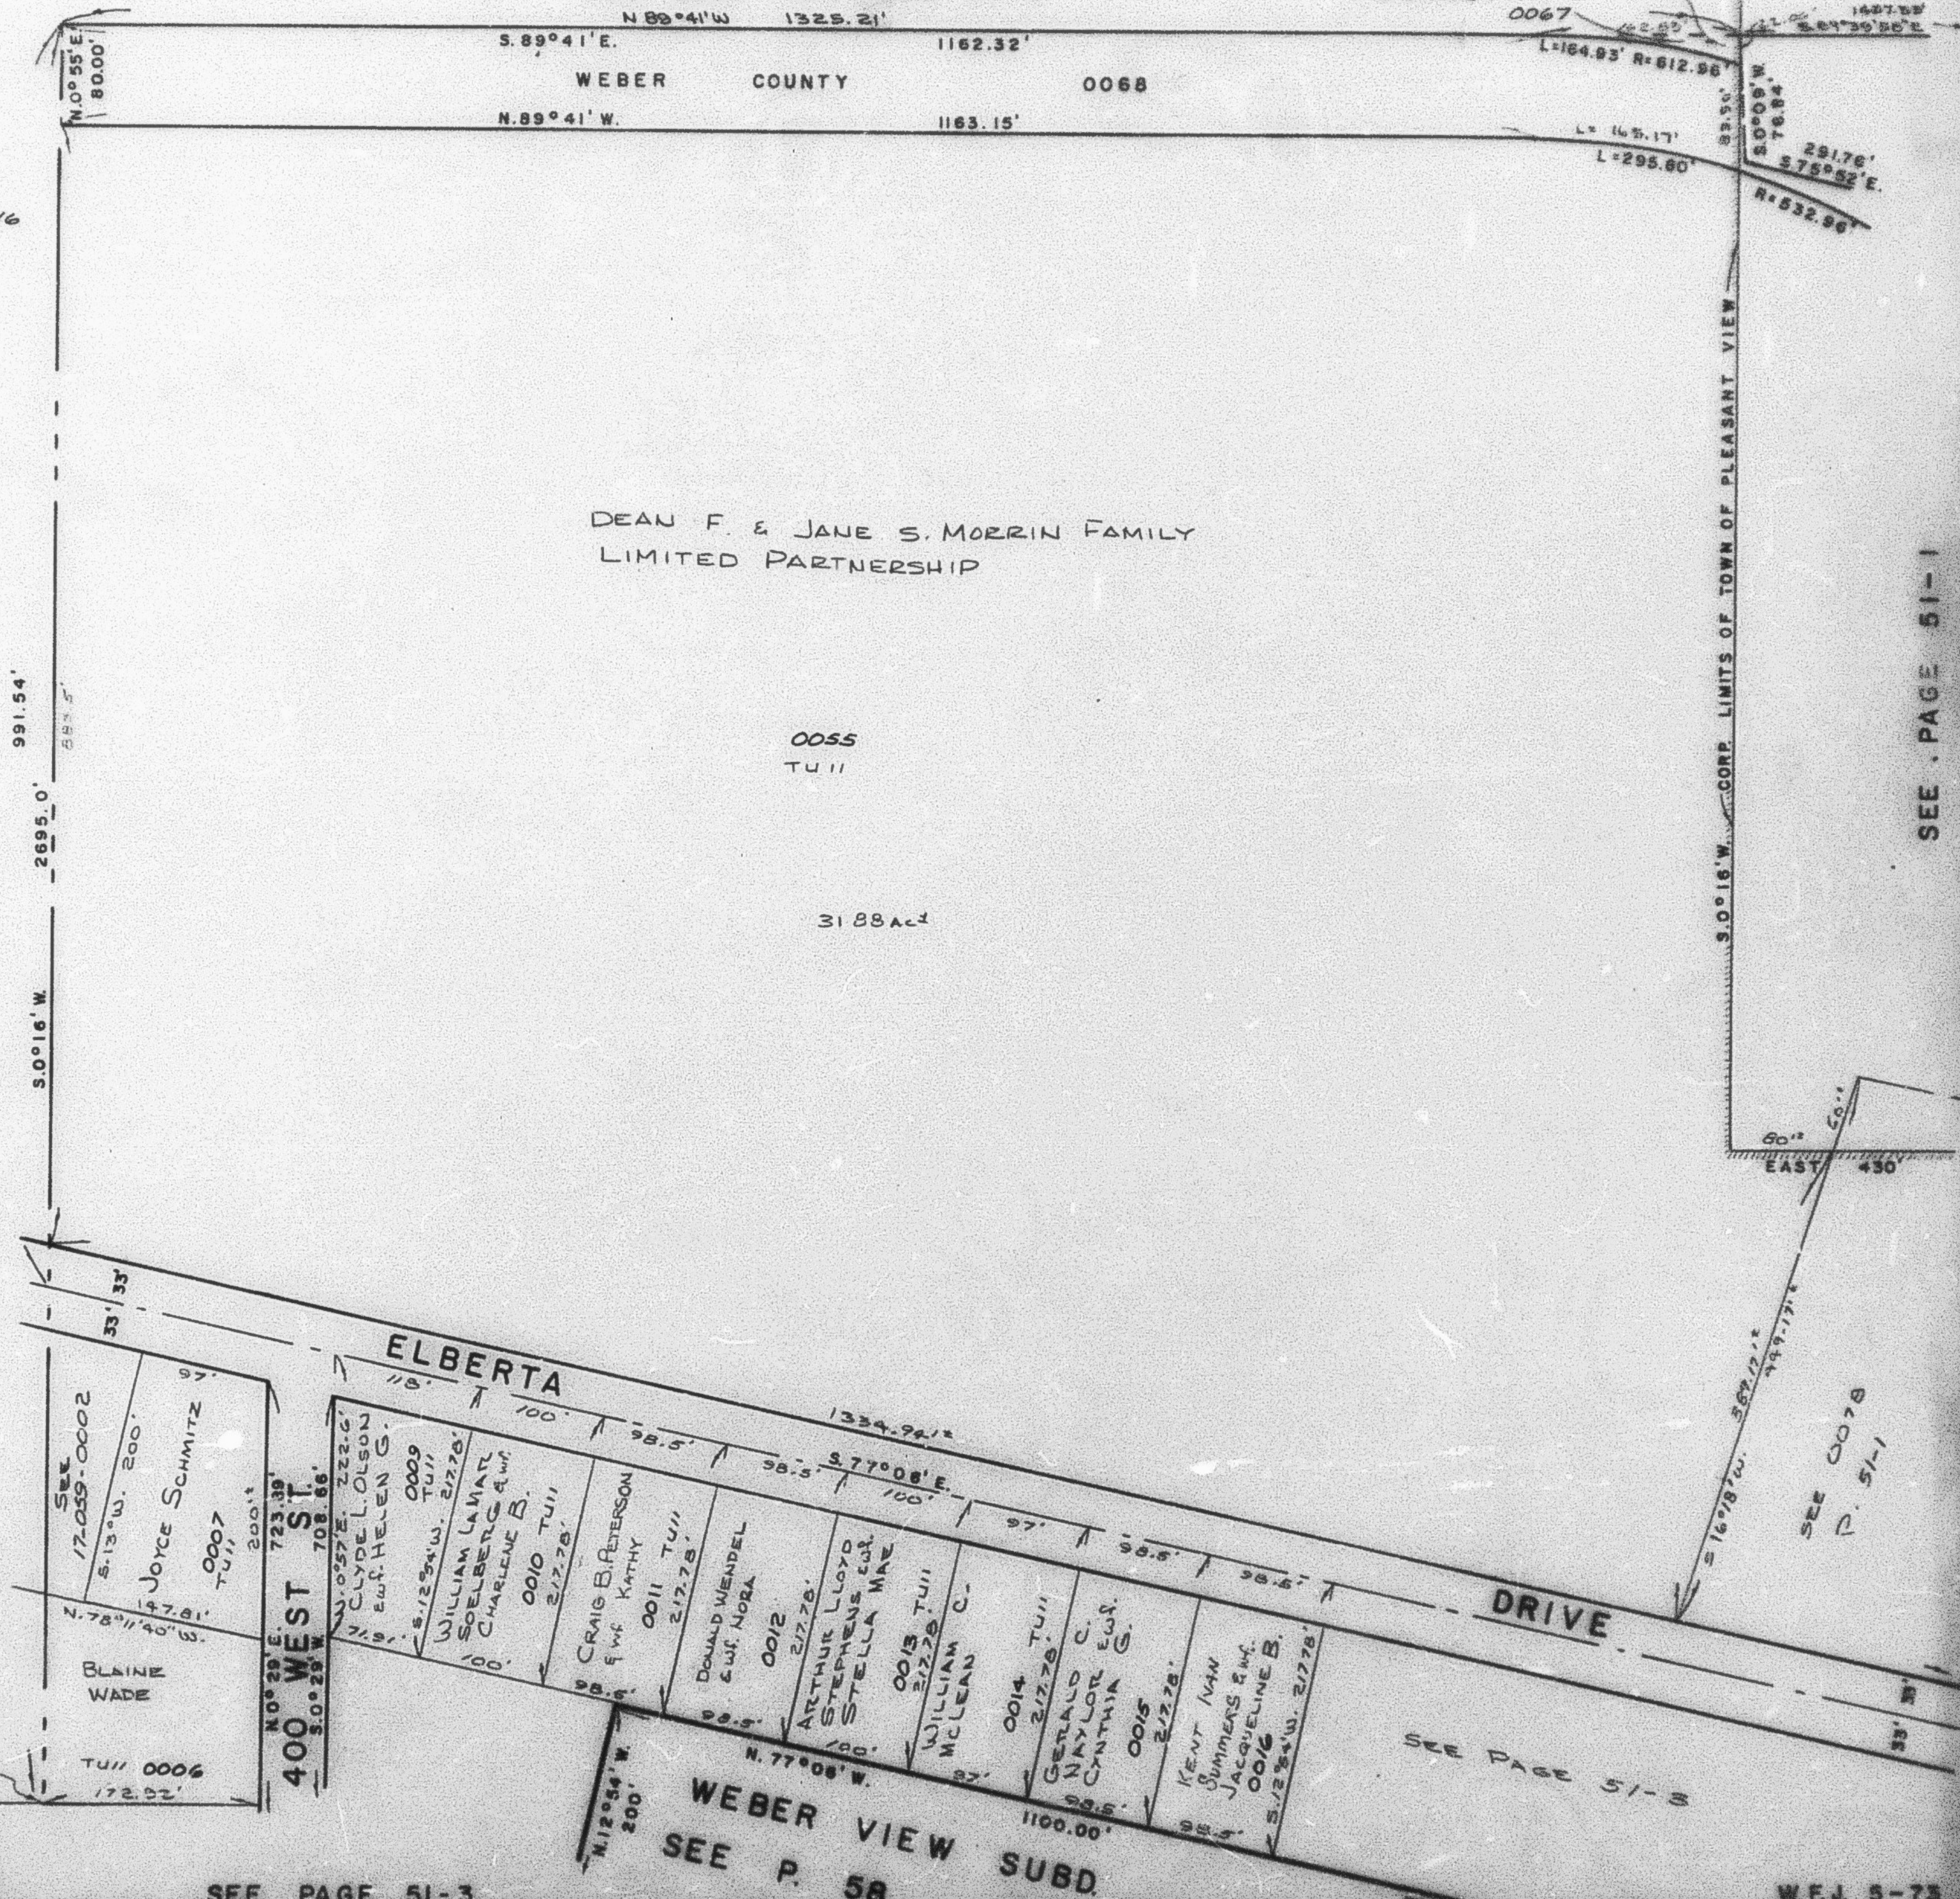

SEE PAGE 51-3

WEBER VIEW SUBD.
SEE P. 58

W.F.J. 5-73