

PART OF N.W. 1/4 OF
SECTION 29, T.7N., R.1W., S.L.B. & M.
IN NORTH OGDEN CITY & NORTH OGDEN DISTRICT

51-1


TAXING UNIT 33, 10 H

SCALE 1"=100'

PREFIX 17-051

SEE BOOK 16, PAGE 37-3

ALSO SEE PAGES 51-2, 3, 4

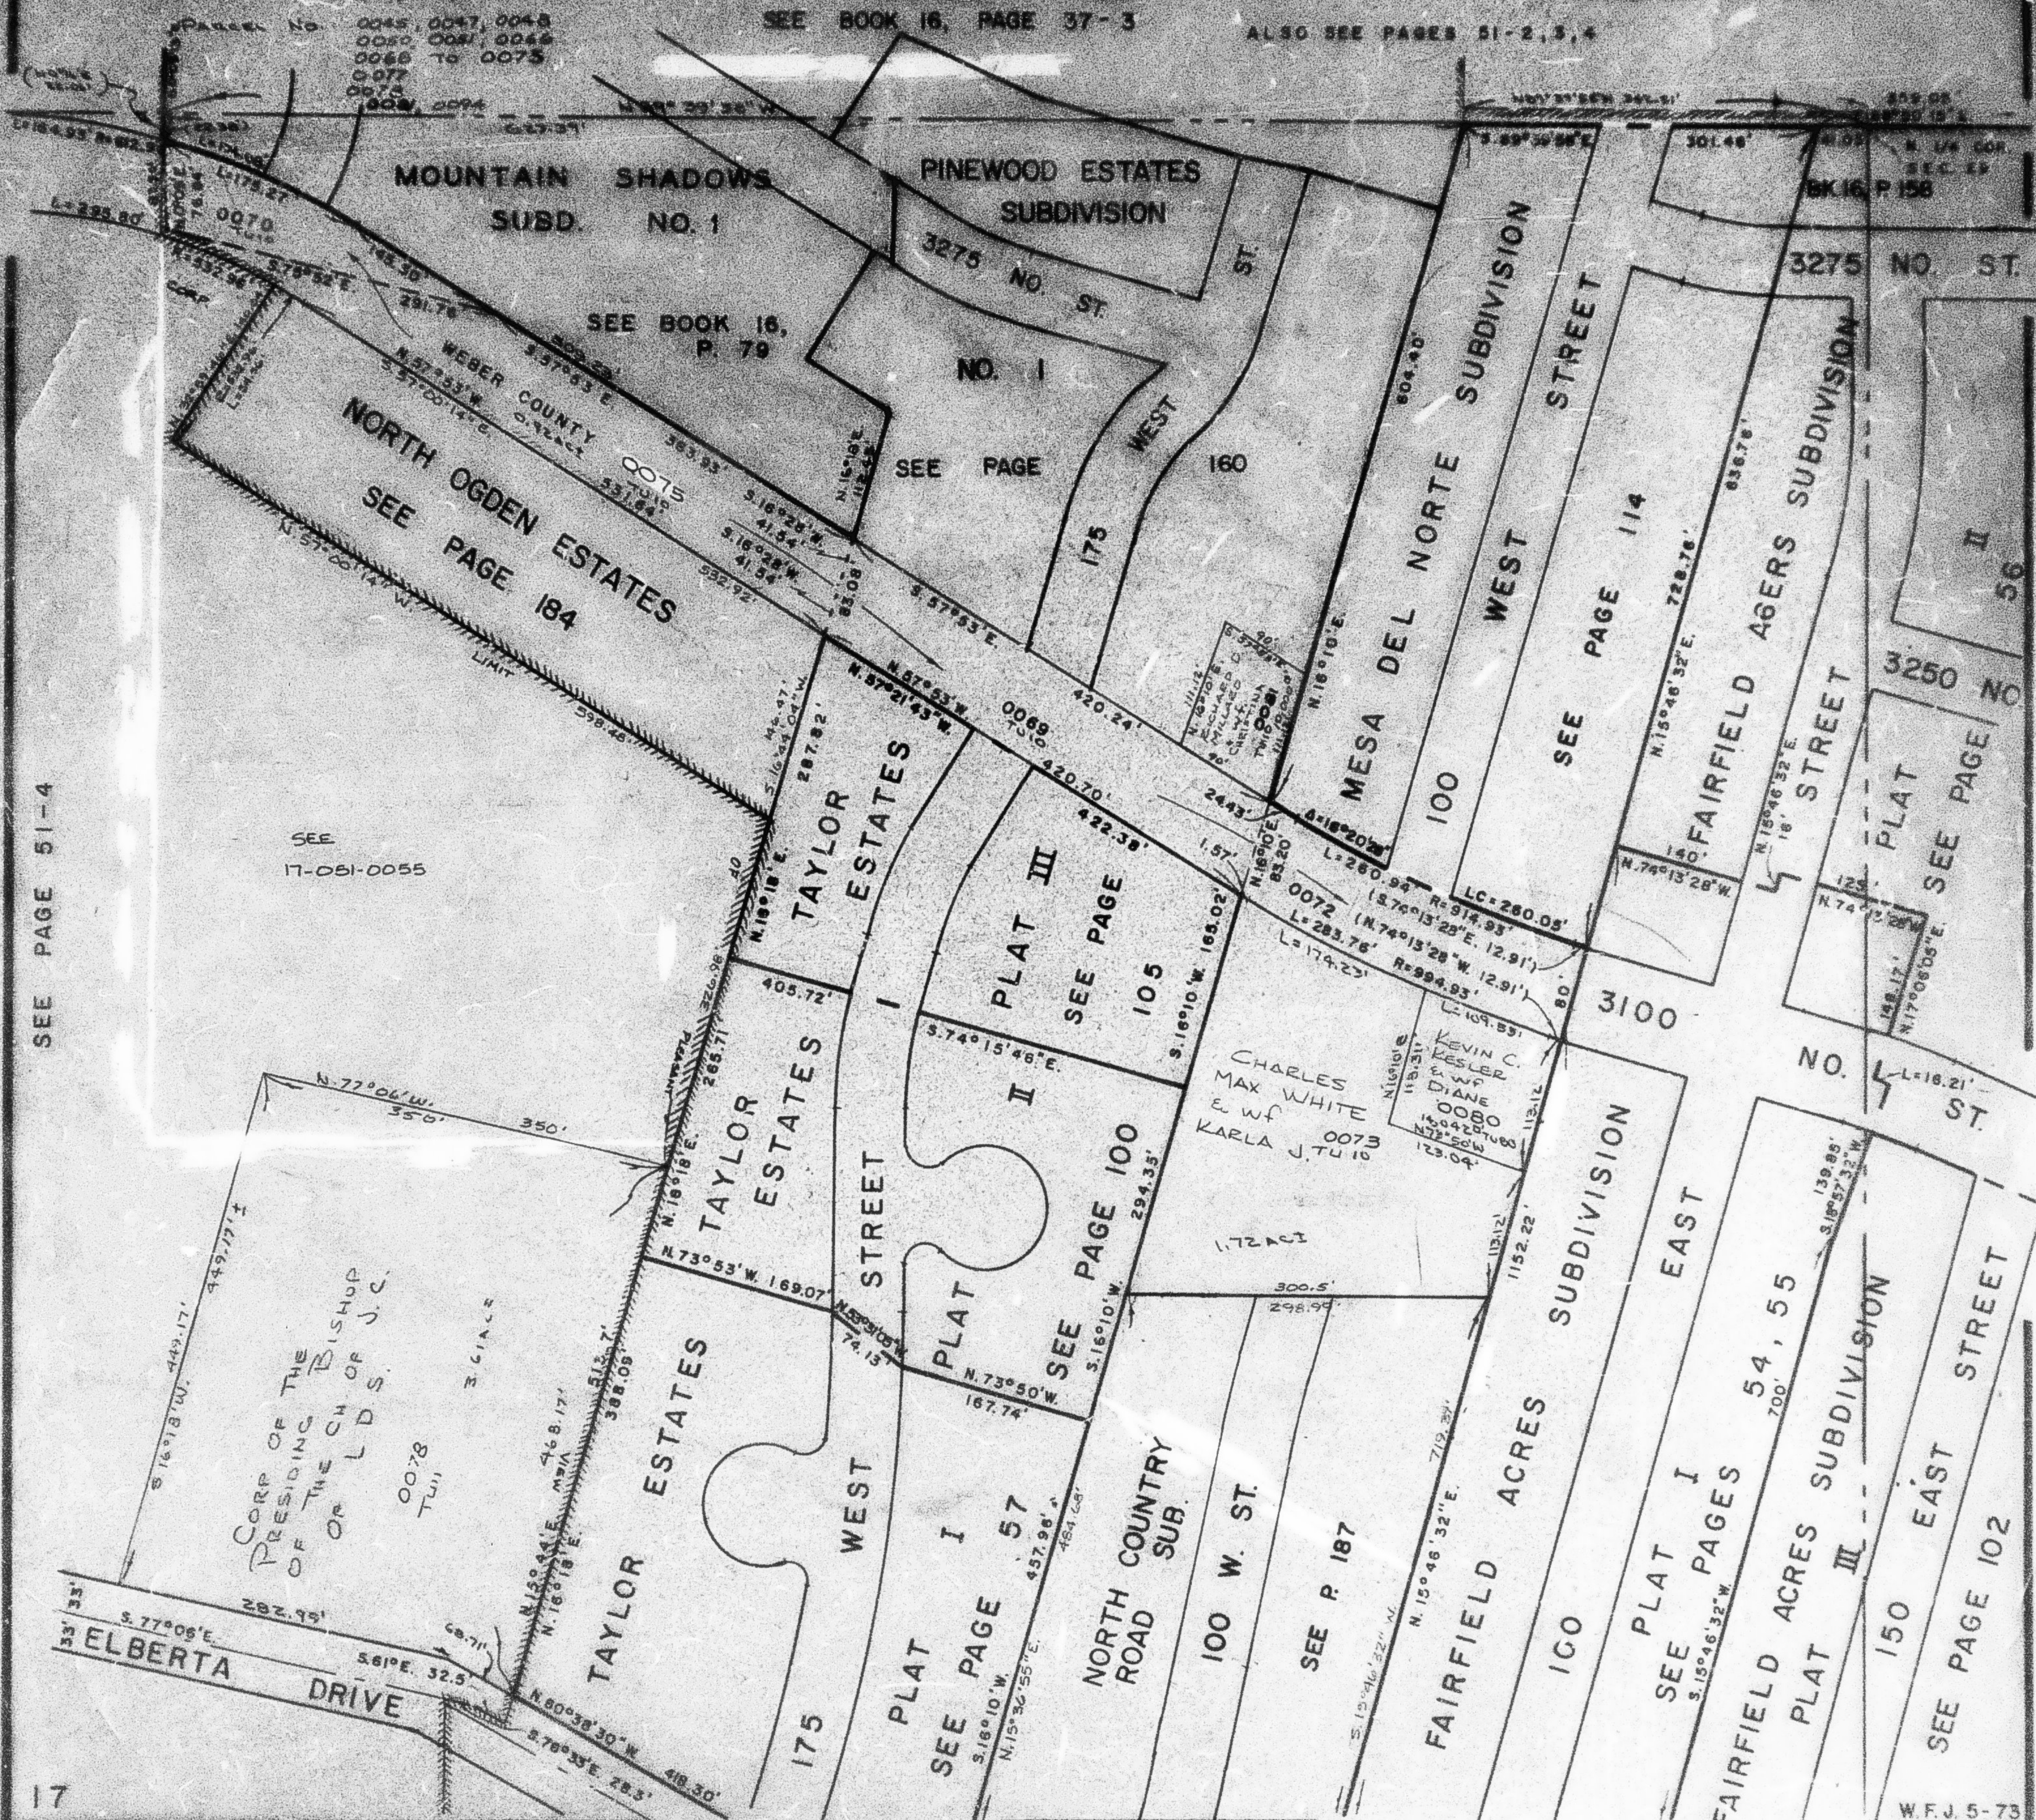

SEE PAGE 51-4

SEE
17-051-0055

CORP OF THE
PRESIDENT OF THE CH OF J.C.
OR L.D.S.
0078
TUI

CHARLES
MAX WHITE
E. W. F.
KARLA J. TU 10
0073

KEVIN C.
KESLER
E. W. F.
DIANE
0080
N. 104.28' W. 123.04'

W.F.J. 5-73

SEE PAGE 51-2