

PART OF N.W. 1/4 OF
SECTION 29, T.7N., R.1W., S.L.B.&M.

51-4

TAXING UNIT III

IN TOWN OF PLEASANT VIEW

SCALE 1"=100'

SEE BOOK 16, PAGE 37-3

PREFIX 17-051

BOARD OF EDUCATION
WEBER COUNTY SCHOOL
DISTRICT

N.89°41'W 1325.21' 1162.32'

WEBER COUNTY

0068

N.89°41'W 1163.15'

PLEASANT VIEW EST. NO. 7

SEE P 200

PLEASANT VIEW EST. NO. 6

3450 NORTH STREET

SEE PAGES 205 & 206

PLEASANT VIEW
ESTATES NO. 3

250 WEST STREET

SEE
PAGE 195

SEE PAGE 51-1

PLEASANT VIEW EST. NO. 5

3350 NORTH ST.

SEE P 199

PLEASANT VIEW EST. NO. 1

SEE P 191

PLEASANT VIEW
ESTATES NO. 2

SEE
PAGE 194


ELBERTA

DRIVE

WEBER VIEW
SUBD
SEE P 58

PARCEL No
0006
0007
0009 TO 0016
0065
0067

SEE PAGE 59

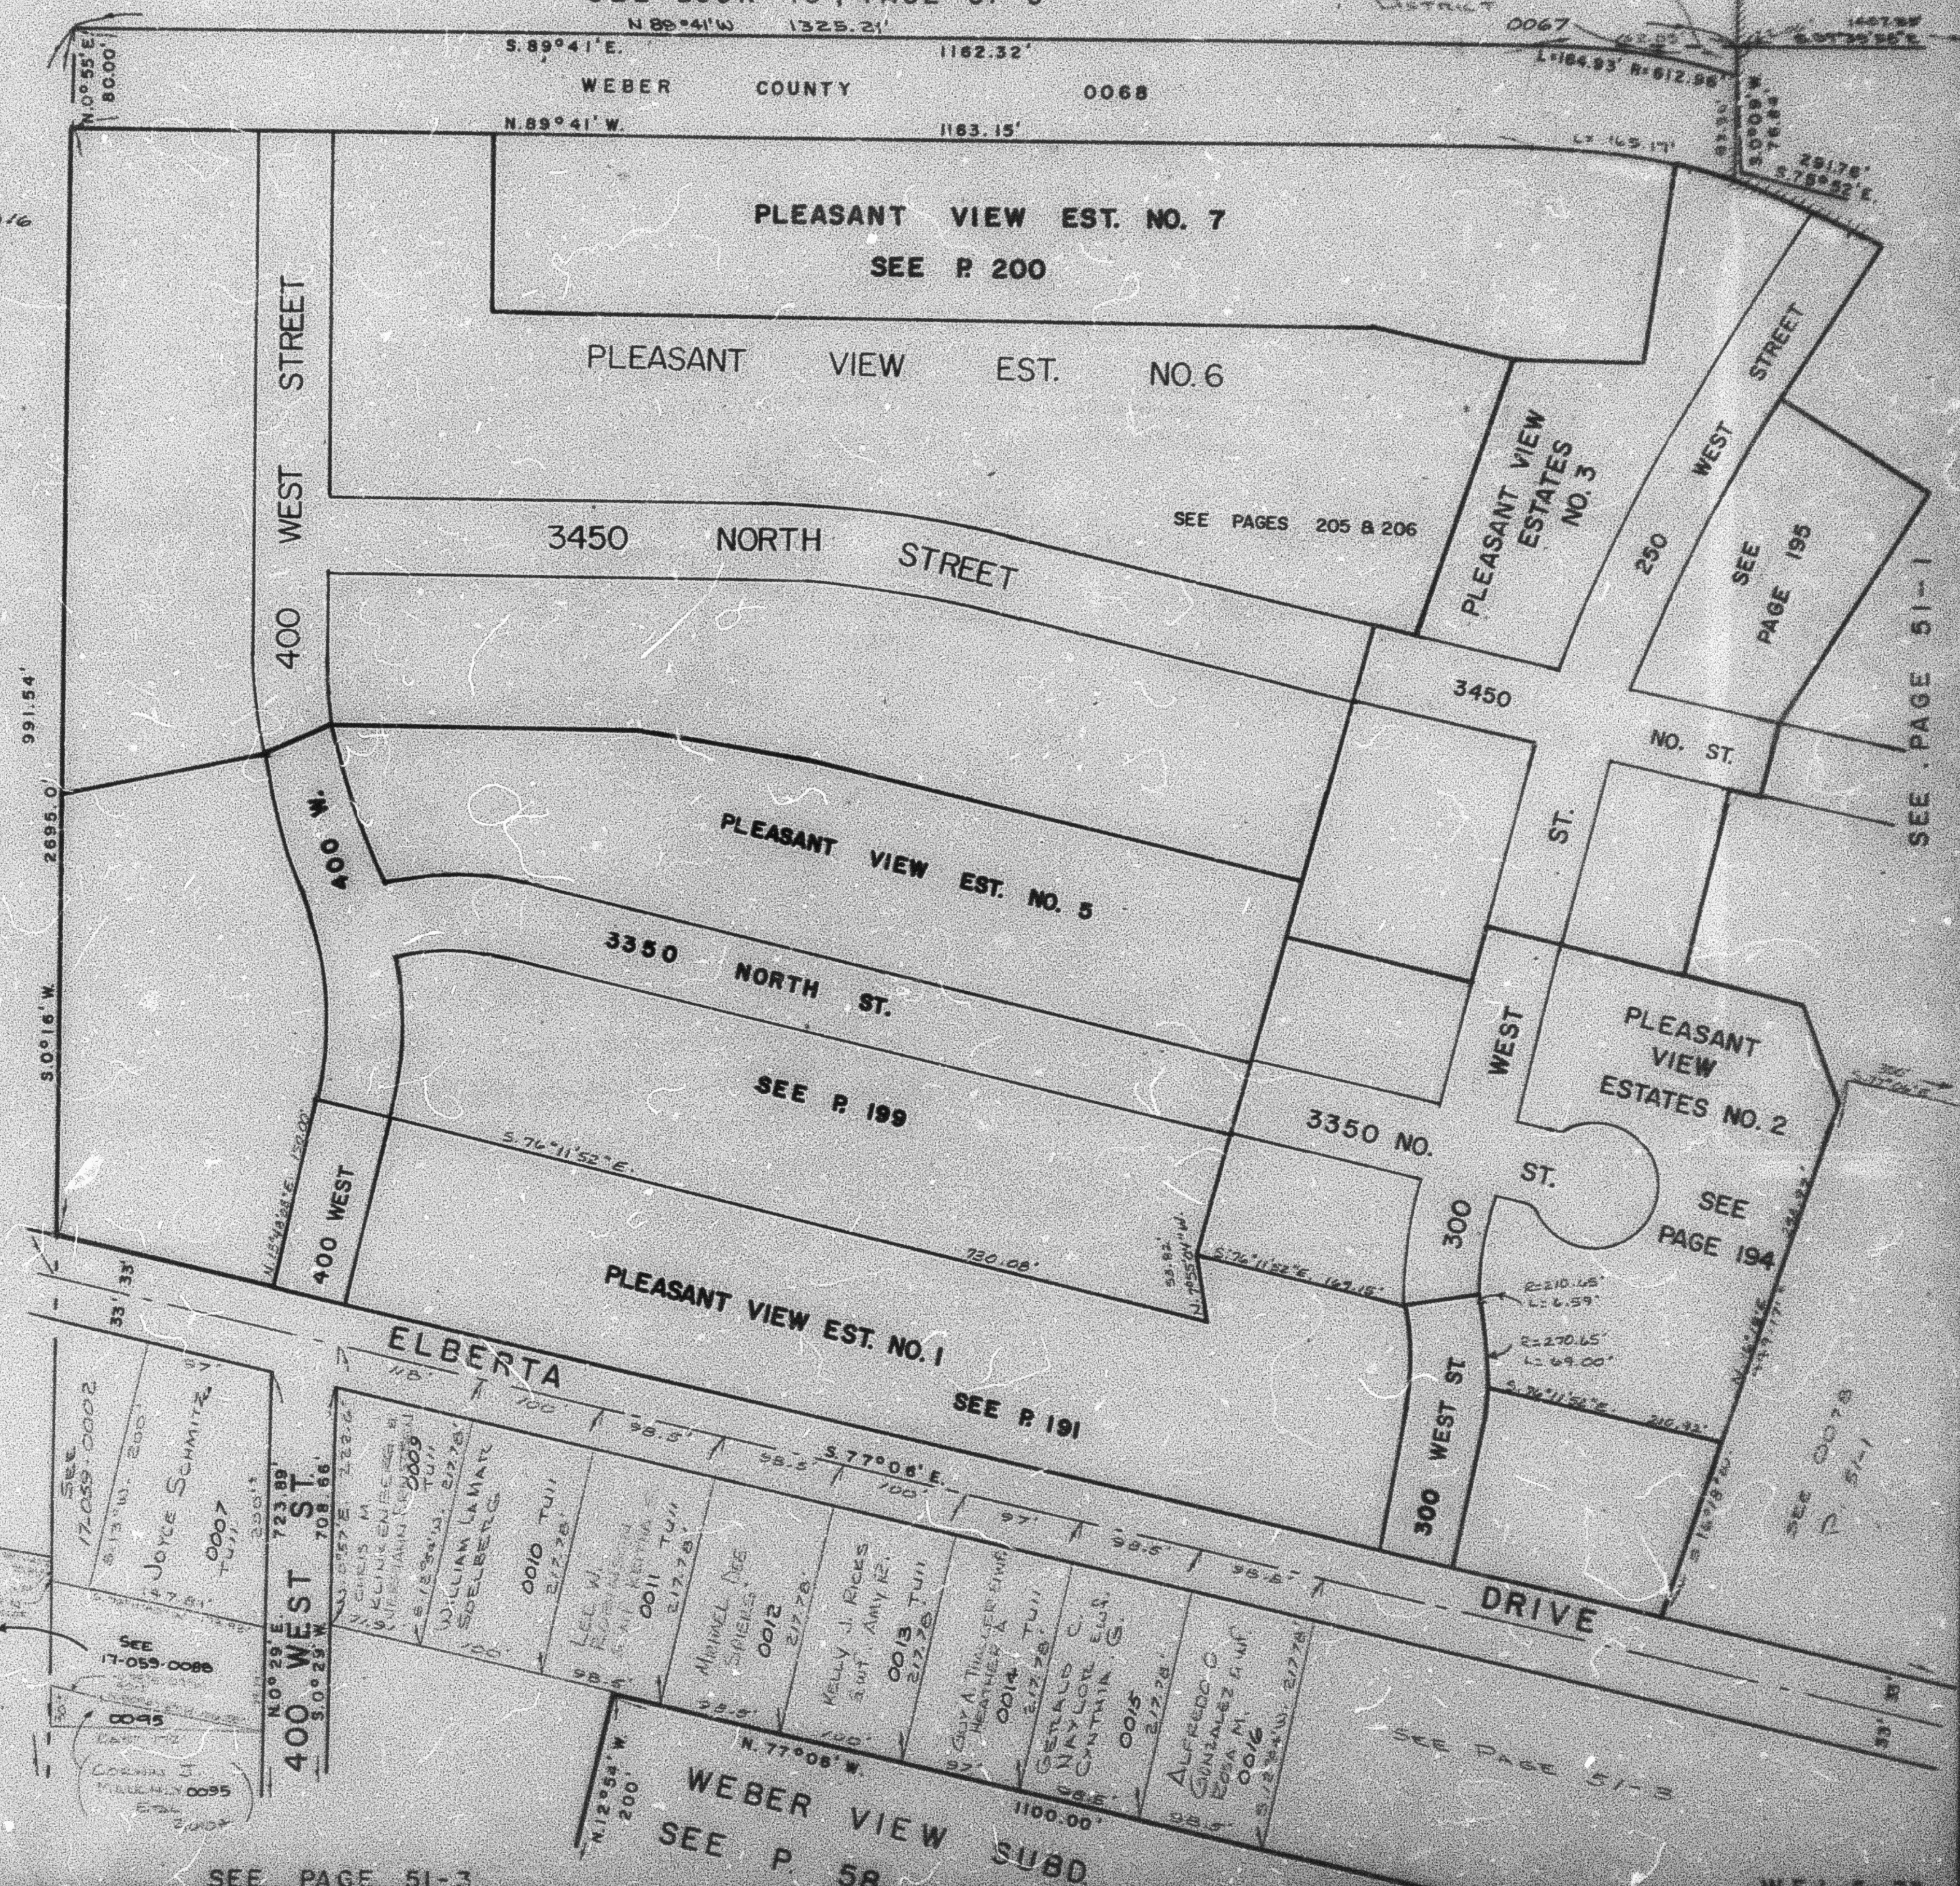

SEE PAGE 51-3

W.F.J. 5-73