

N.W. 1/4
SECTION 29, T.7N., R.1W., S.L.B. & M.


IN NORTH OGDEN CITY, PLEASANT VIEW CITY & WEBER COUNTY

TAXING UNIT: 03, 10, 11

SCALE 1" = 200'

PREFIX: 17-051
ALSO SEE P. 51-1, 2, 3, 4

SEE BOOK 16, P. 37-3

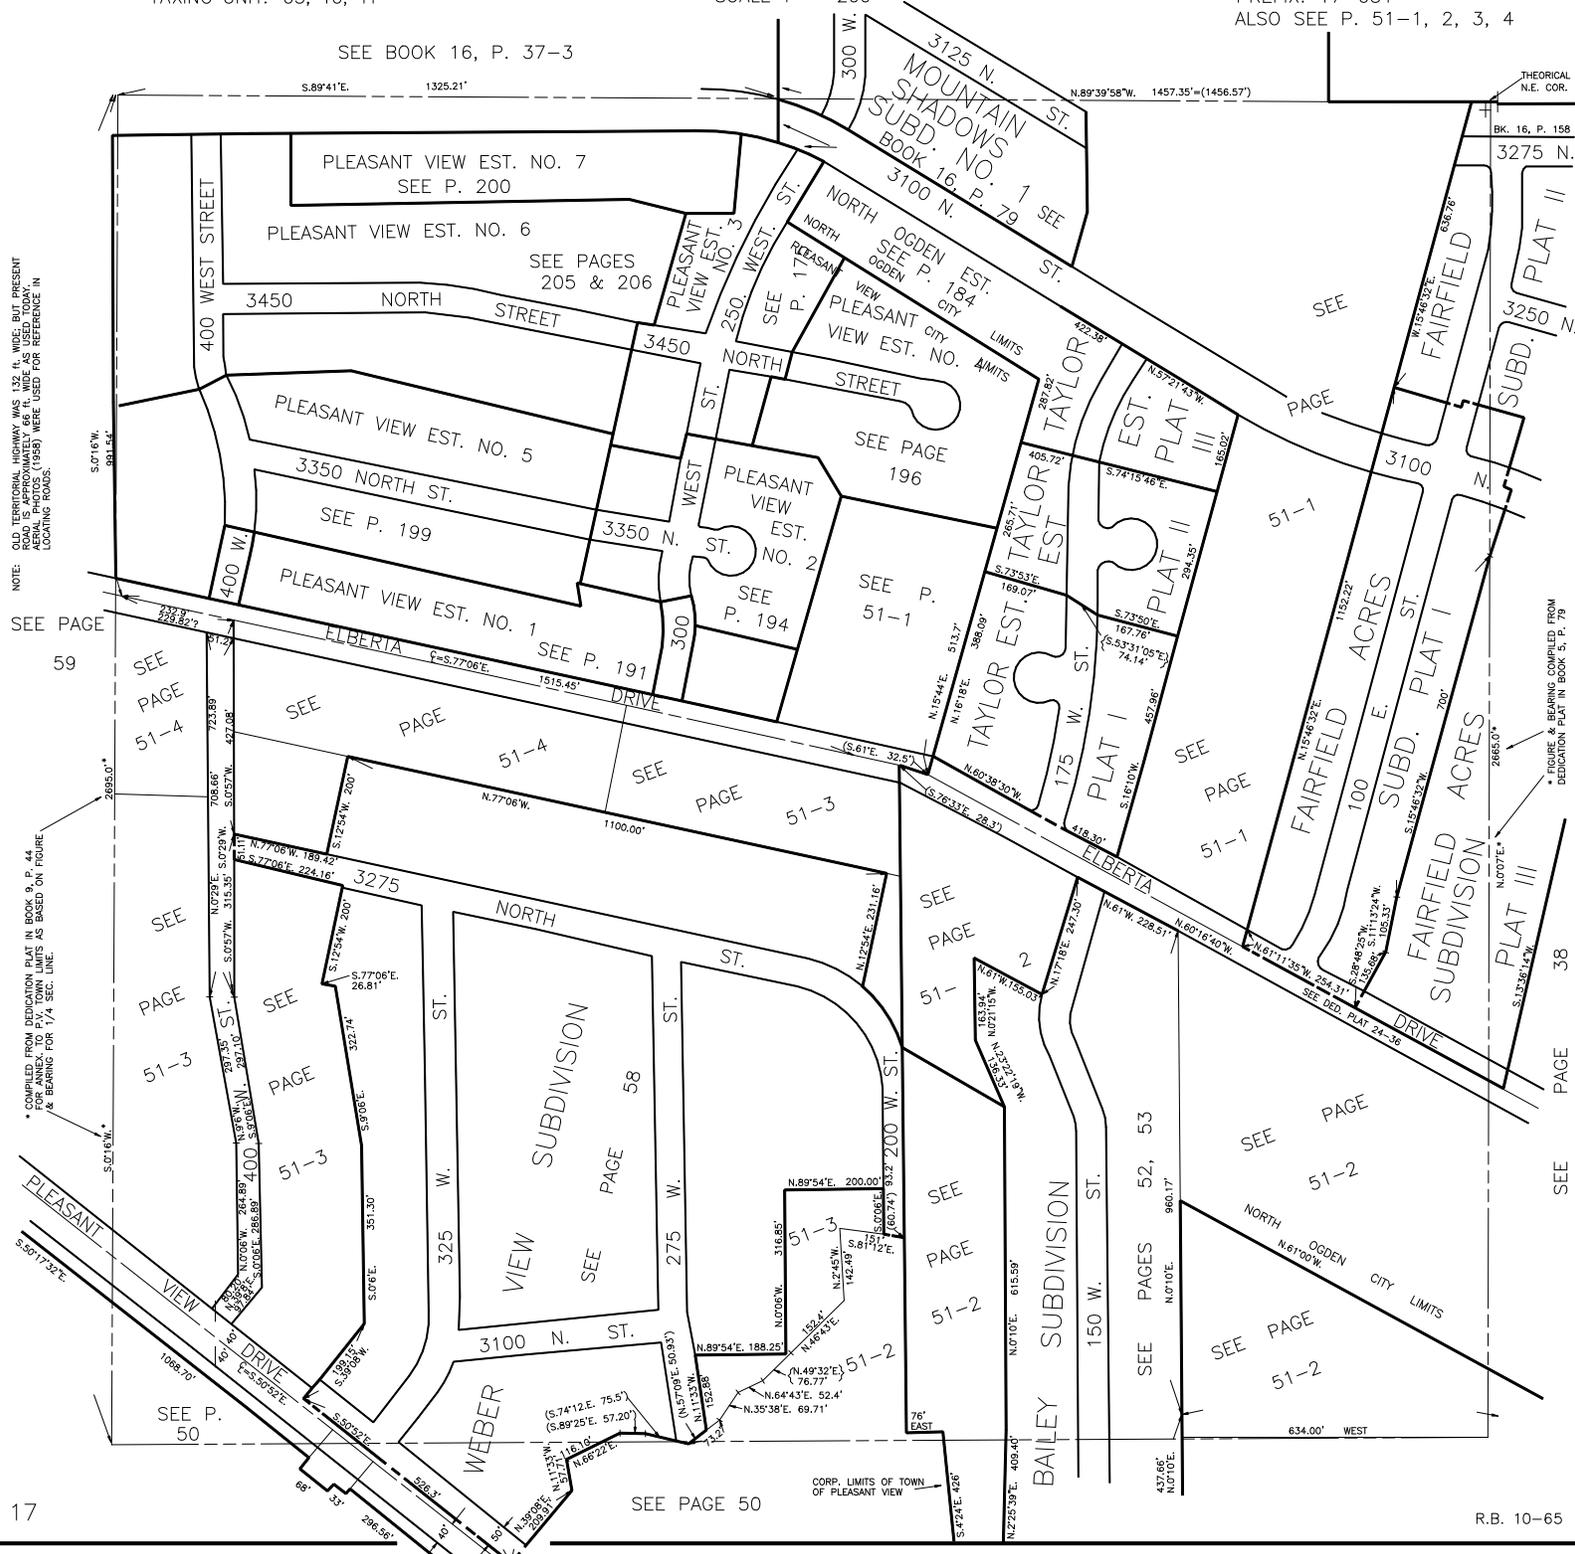

NOTE: OLD TERRITORIAL HIGHWAY WAS 132 FT. WIDE, BUT PRESENT AERIAL PHOTOS (1958) WERE USED FOR REFERENCE IN LOCATING ROADS.

* COMPILED FROM DEDICATION PLAT IN BOOK 9, P. 44. BEARINGS AND DISTANCES AS BASED ON FIGURE & BEARING FOR 1/4 SEC. LINE.

* FIGURE & BEARING COMPILED FROM DEDICATION PLAT IN BOOK 5, P. 79