

PART OF N.W. 1/4 OF SECTION 29, T.7N., R.1W., S.L.B. & M.

IN TOWN OF PLEASANT VIEW

TAXING UNIT: 11

SCALE 1" = 100'

SEE BOOK 16, PAGE 37-3


BOARD OF EDUCATION WEBER COUNTY SCHOOL DISTRICT

170510067

WEBER COUNTY 170510068

SEE PAGE 59

SEE PAGE 51-1

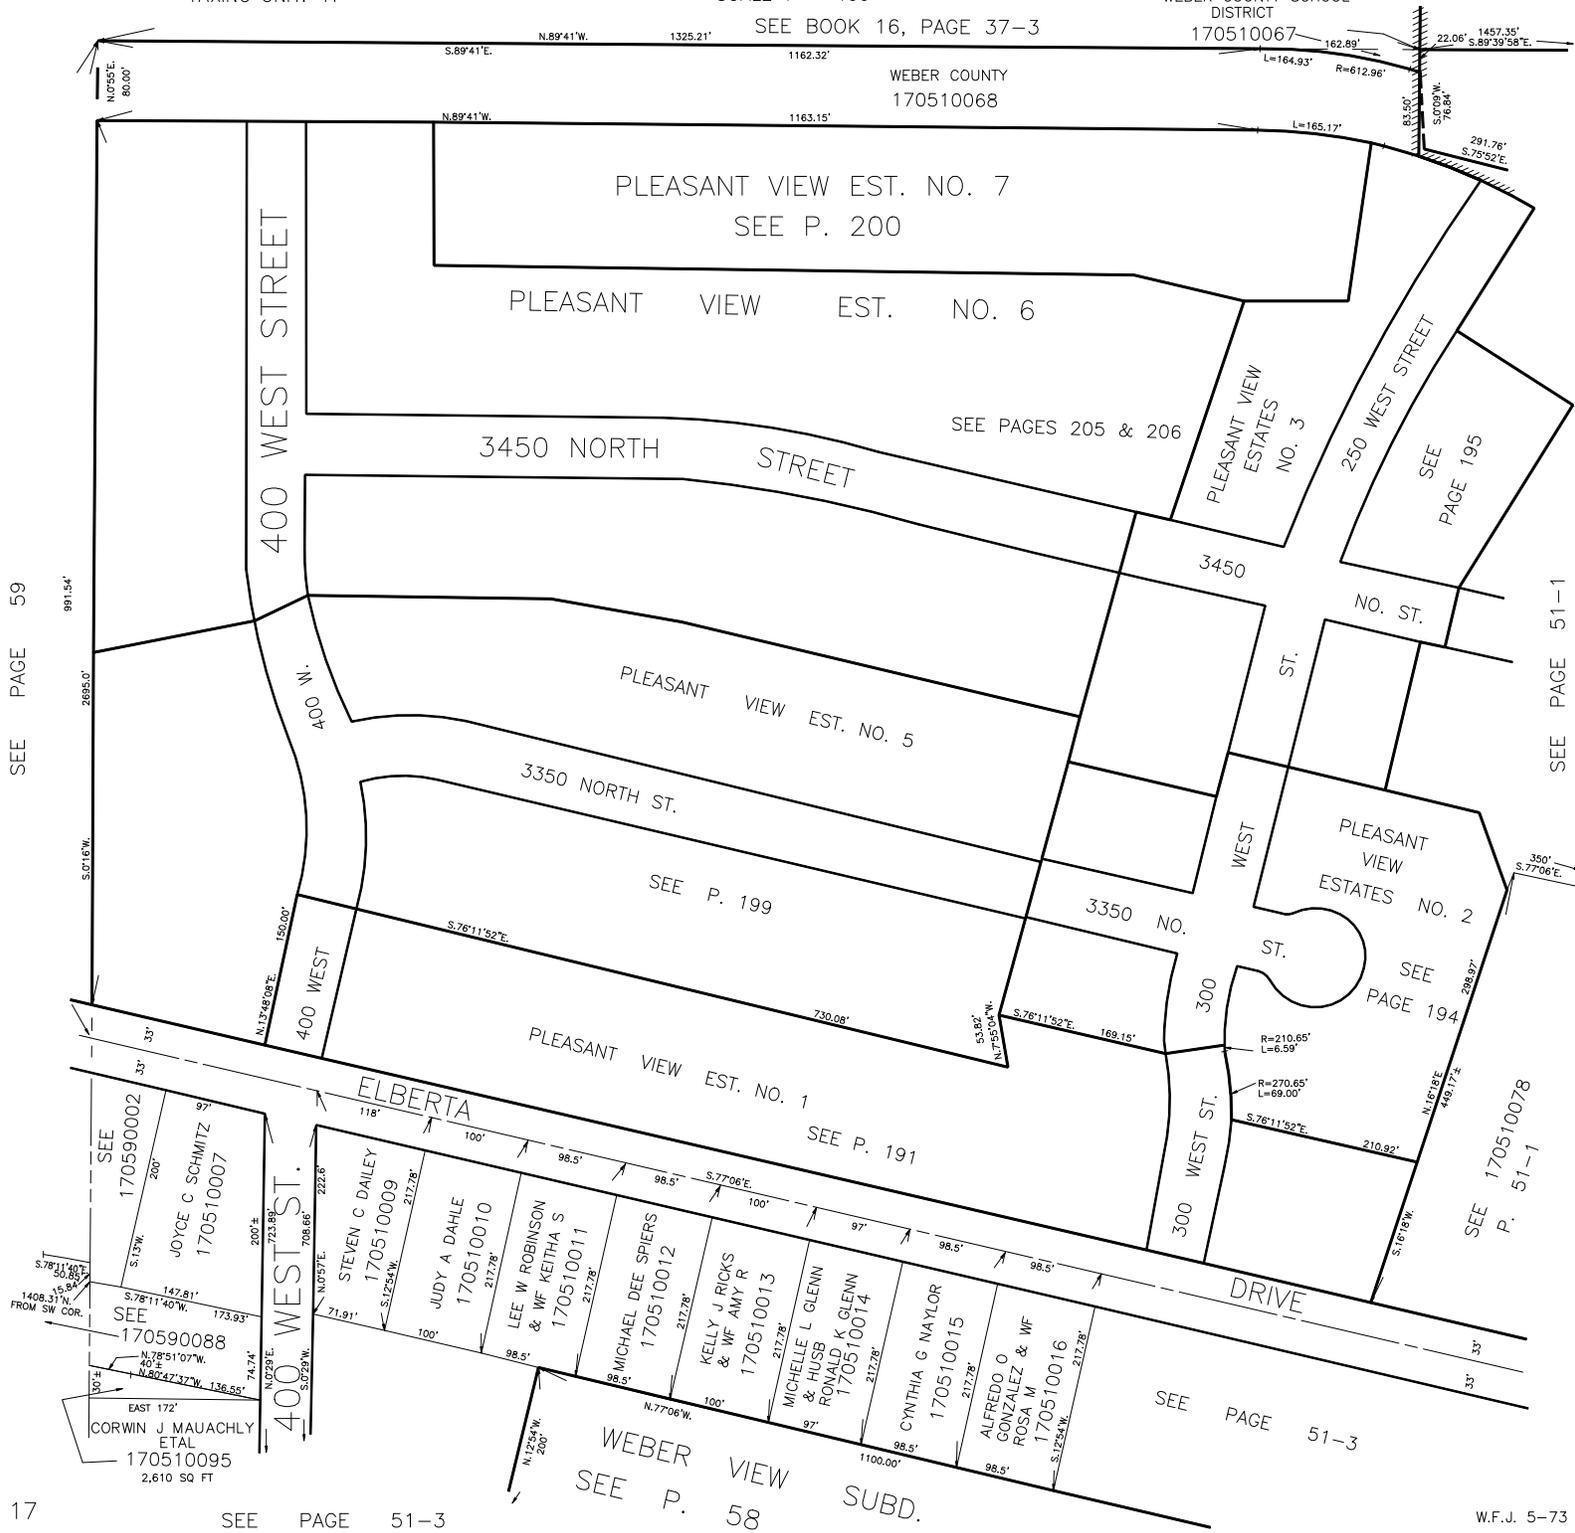

N.0755'E. 80.00'

991.54'

2895.0'

S.0715'W.

150.00'

N.13748.08'E.

337'

337'

S.78°11'52"E.

730.08'

N.12°54'W. 200'

N.0298'E. 74.74'

S.0729'W.

N.0298'E. 723.89'

S.0729'W. 708.66'

N.0757'E. 222.8'

N.12°54'W. 200'

S.89°41'E. N.89°41'W. 1325.21' 1162.32' 1163.15' L=164.93' R=612.96' 162.89' 22.06' 1457.35' S.0709'W. S.89°39'58"E. 76.84' 83.50'

N.89°41'W. 1163.15' L=165.17'

WEBER COUNTY 170510068

PLEASANT VIEW EST. NO. 7 SEE P. 200

PLEASANT VIEW EST. NO. 6 SEE PAGES 205 & 206

3450 NORTH STREET

400 WEST STREET

400 W. PLEASANT VIEW EST. NO. 5

3350 NORTH ST. SEE P. 199

3350 NO. ST. PLEASANT VIEW ESTATES NO. 2 SEE PAGE 194

300 WEST ST. PLEASANT VIEW EST. NO. 1 SEE P. 191

ELBERTA DRIVE

SEE P. 191

SEE PAGE 51-3

SEE P. 58

SEE 170510078 P. 51-1

SEE PAGE 51-3