

PART OF N.W. 1/4 OF SECTION 29, T.7N., R.1W., S.L.B. & M.

IN NORTH OGDEN CITY & NORTH OGDEN DISTRICT


TAXING UNIT: 03, 10

SCALE 1" = 100'

PREFIX: 17-051

ALSO SEE PAGES 51-3, 4

SEE PAGE 51-1

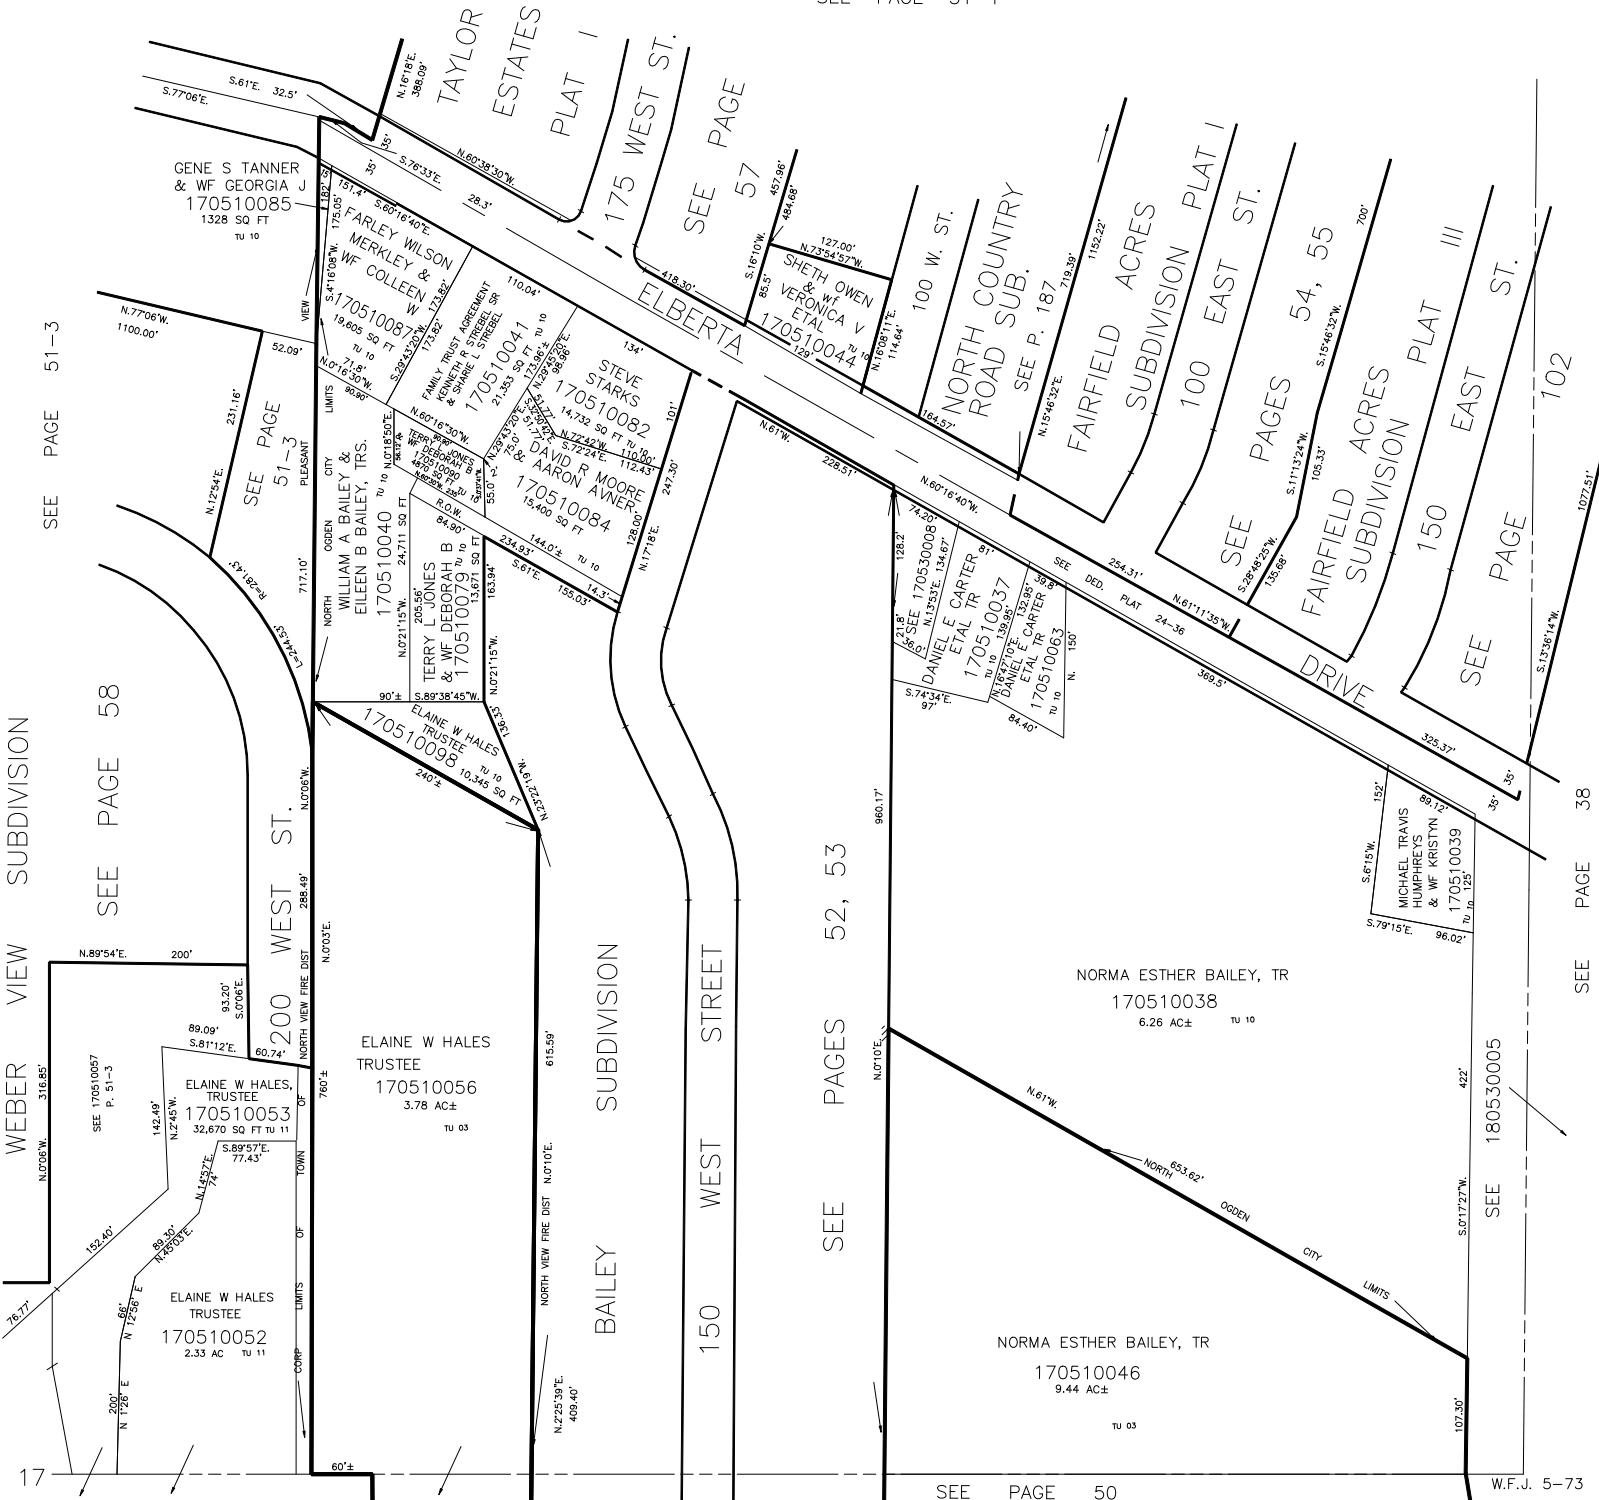

SEE PAGE 51-3

SEE PAGE 58

WEBER VIEW SUBDIVISION

200 WEST ST.

BAILEY SUBDIVISION

150 WEST STREET

SEE PAGES 52, 53

NORMA ESTHER BAILEY, TR
170510038
6.26 AC± TU 10

NORMA ESTHER BAILEY, TR
170510046
9.44 AC± TU 03

SEE PAGE 38

SEE 180530005

SEE PAGE 50

W.F.J. 5-73