

PART OF NORTH 1/2 OF SEC. 29, T.7 N., R.1 W., S.L.B. & M.
FAIRFIELD ACRES SUBDIVISION

PLAT 1
 LOTS 1-5, 17-22

TAXING UNIT: 10

NORTH OGDEN CITY

SCALE 1" = 60'


PREFIX: 17-054

54

SEE PAGE 56

EXCEPT WHERE SHOWN,
 ALL LOTS ARE OWNED BY
 PEARL H DEBLOIS = 1/2
 FIRST SECURITY BANK = 1/2
 OF UTAH NA. TRUSTEE

SEE PAGE 51-1

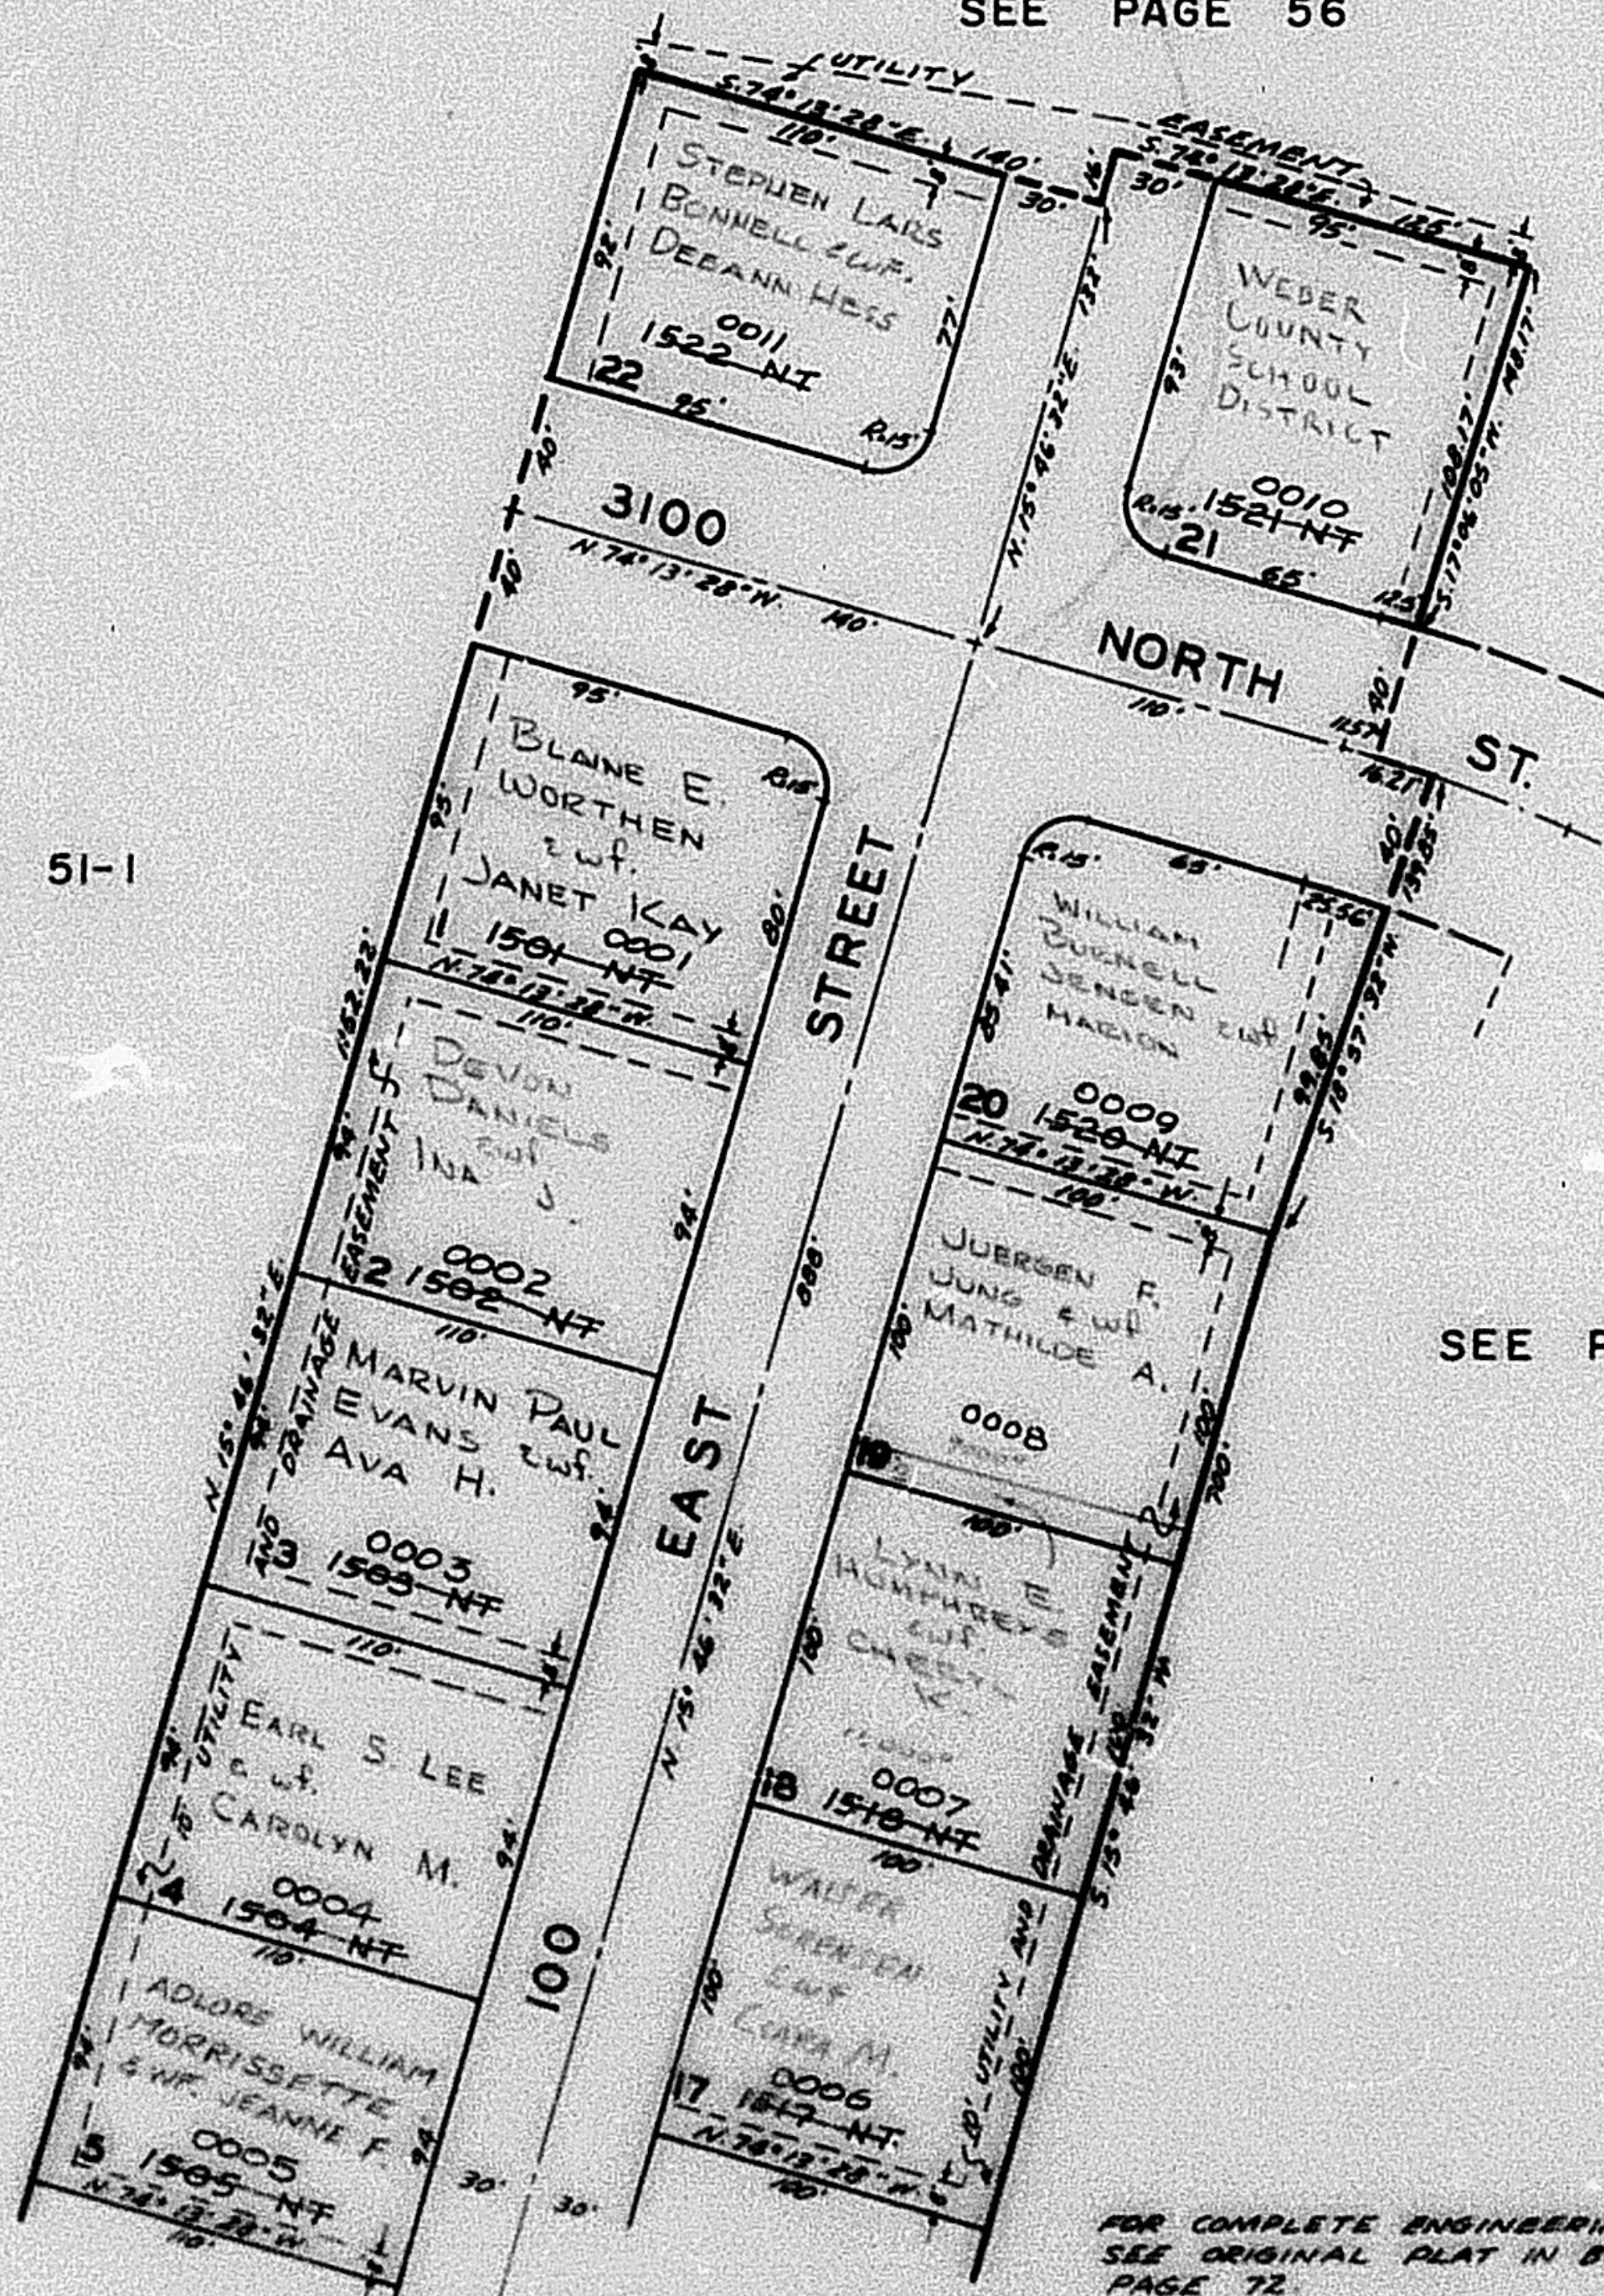

SEE PAGE 102

FOR COMPLETE ENGINEERING DATA
 SEE ORIGINAL PLAT IN BOOK 12,
 PAGE 72