

PART OF NORTH 1/2 OF SEC. 29, T.7N. R.1W. S.1B. & M.

FAIRFIELD ACRES SUBDIVISION

PLAT 1
LOTS 1-5, 17-22

TAXING UNIT 10

NORTH OGDEN CITY

PREFIX 17-054

SCALE 1" = 80'


54

EXCEPT WHERE SHOWN,
ALL LOTS ARE OWNED BY
PEARL H. DEBLOIS & 1/2
FIRST SECURITY BANK & 1/2
OF UTAH NA TRUSTEE

SEE PAGE 56

SEE PAGE 51-1

SEE PAGE 102

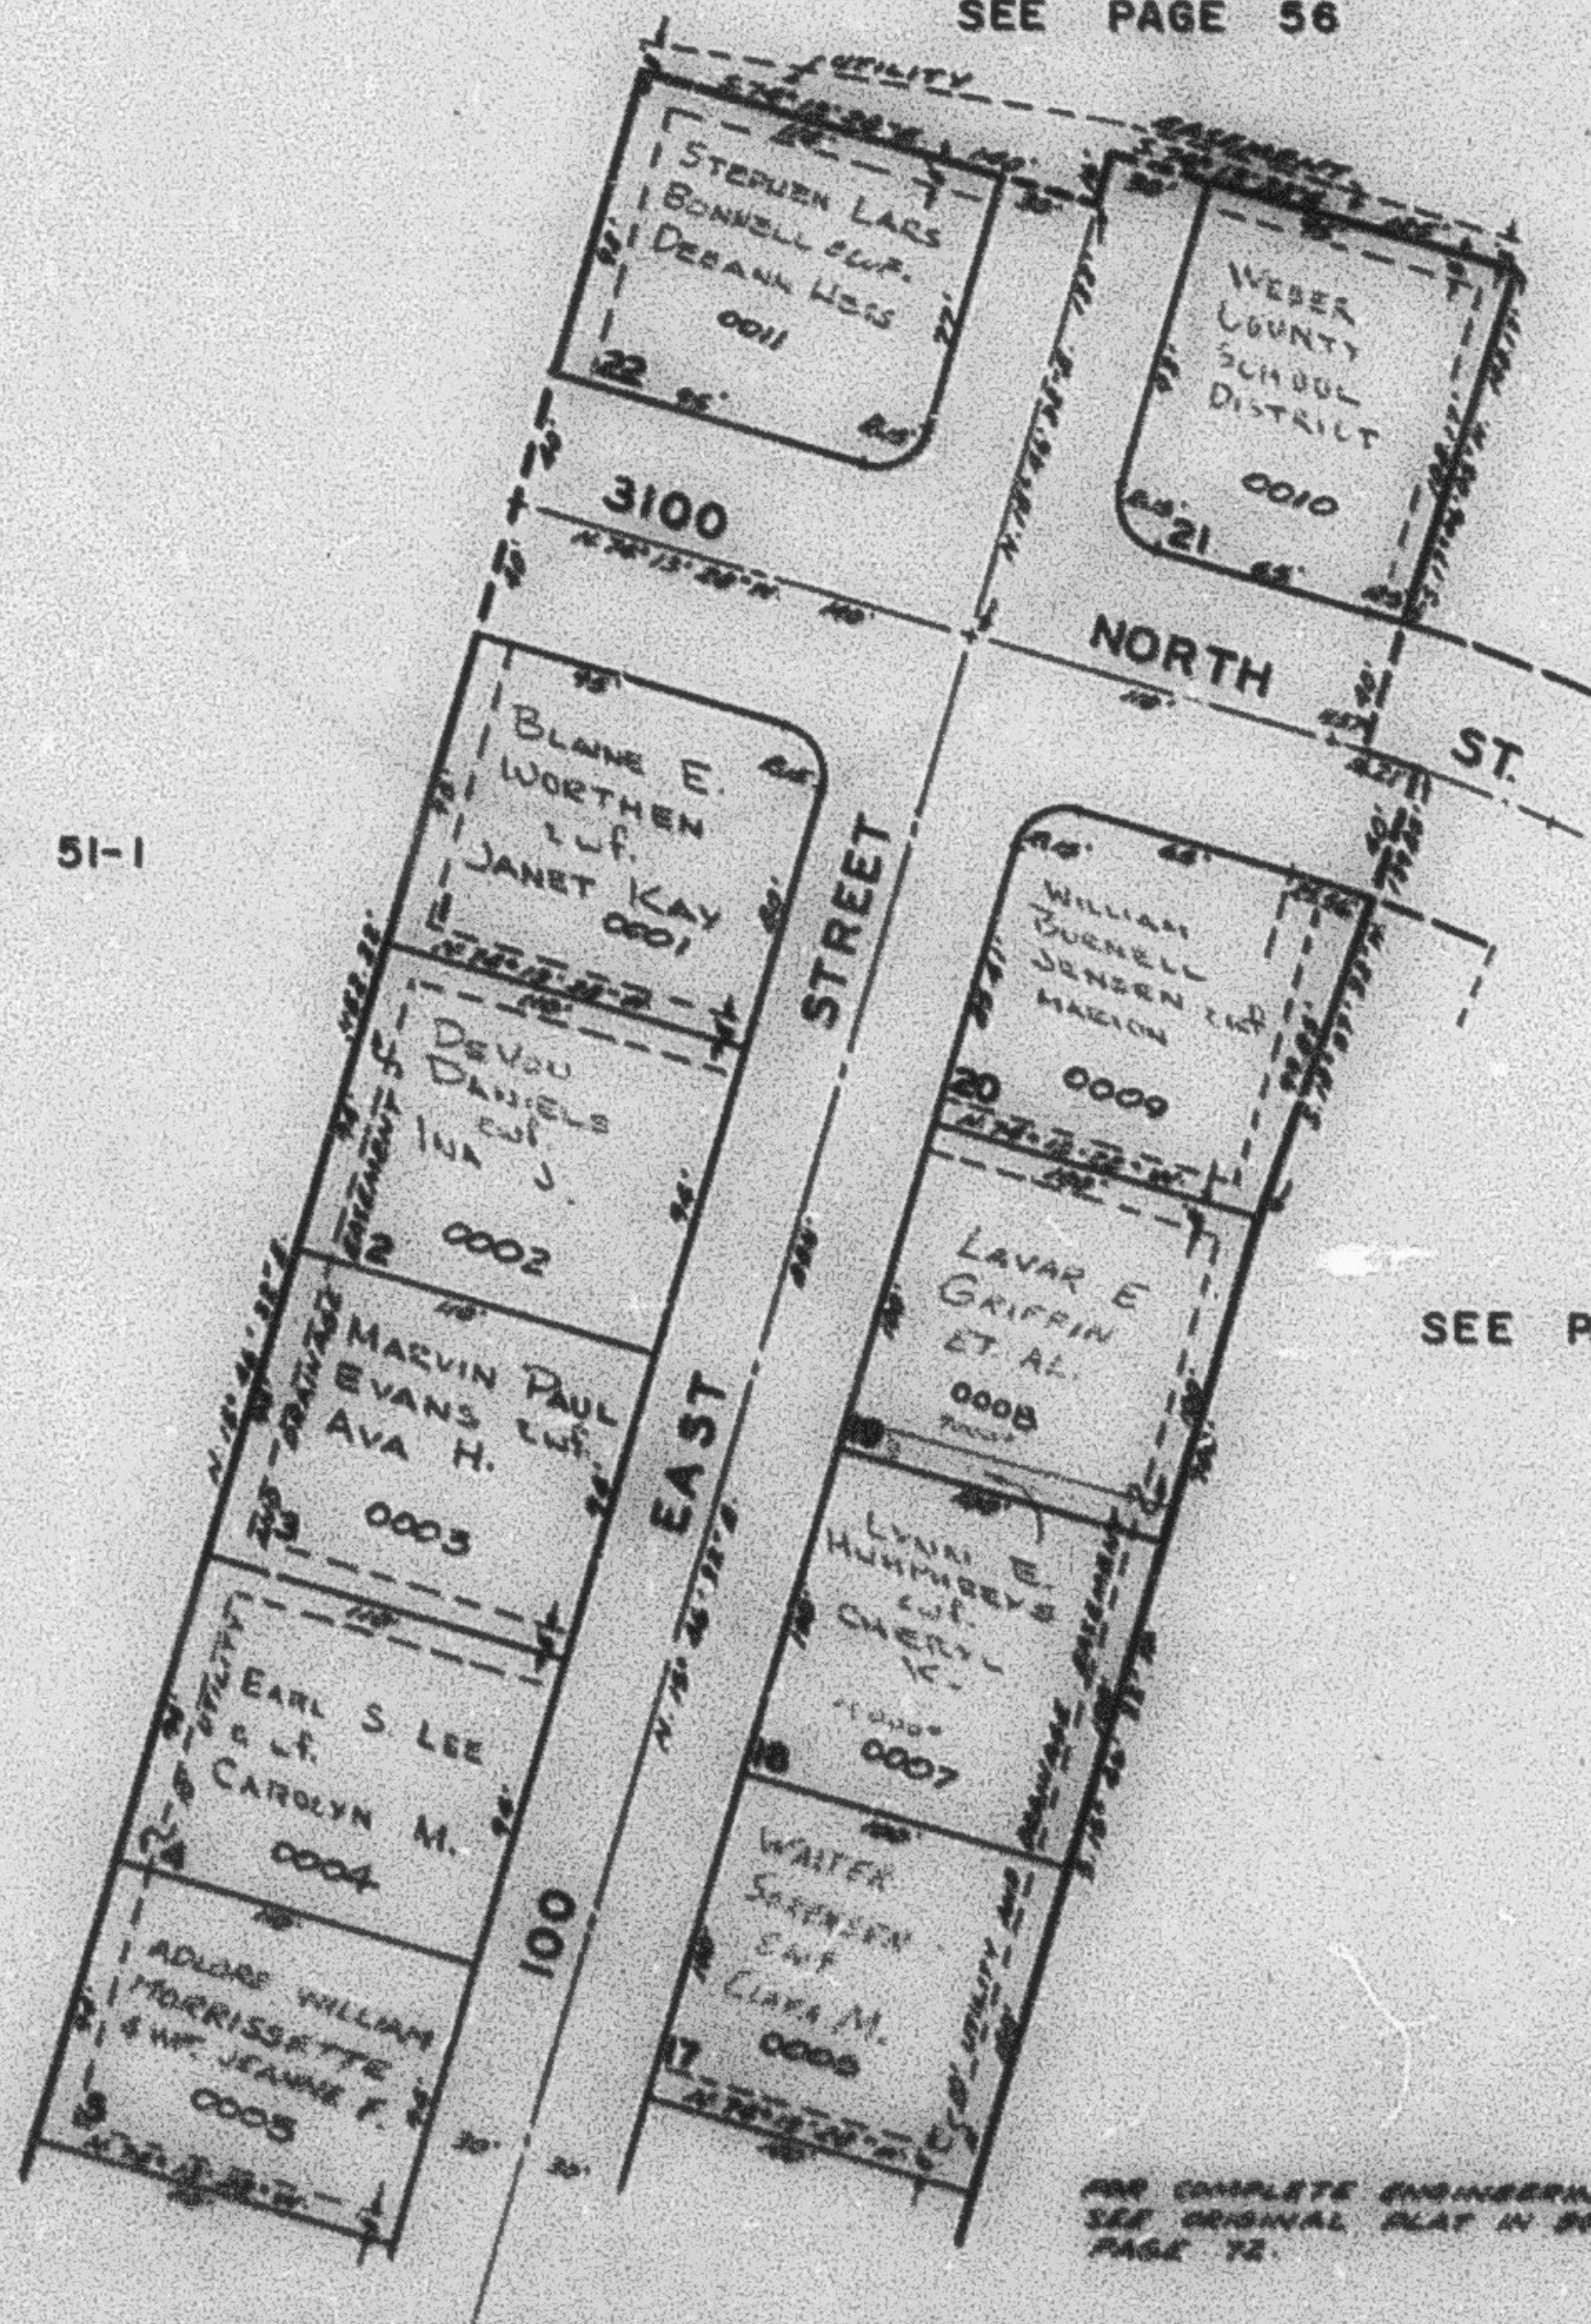

FOR COMPLETE ENGINEERING DATA
SEE ORIGINAL PLAT IN BOOK 12,
PAGE 72.

SEE PAGE 55