

PART OF THE NORTH 1/2, OF SECTION 29, T.7N., R.1W., S.L.B. & M.  
FAIRFIELD ACRES SUBDIVISION


PLAT 1

LOTS 6-16

IN NORTH OGDEN CITY

SCALE 1" = 50'

TAXING UNIT: 10

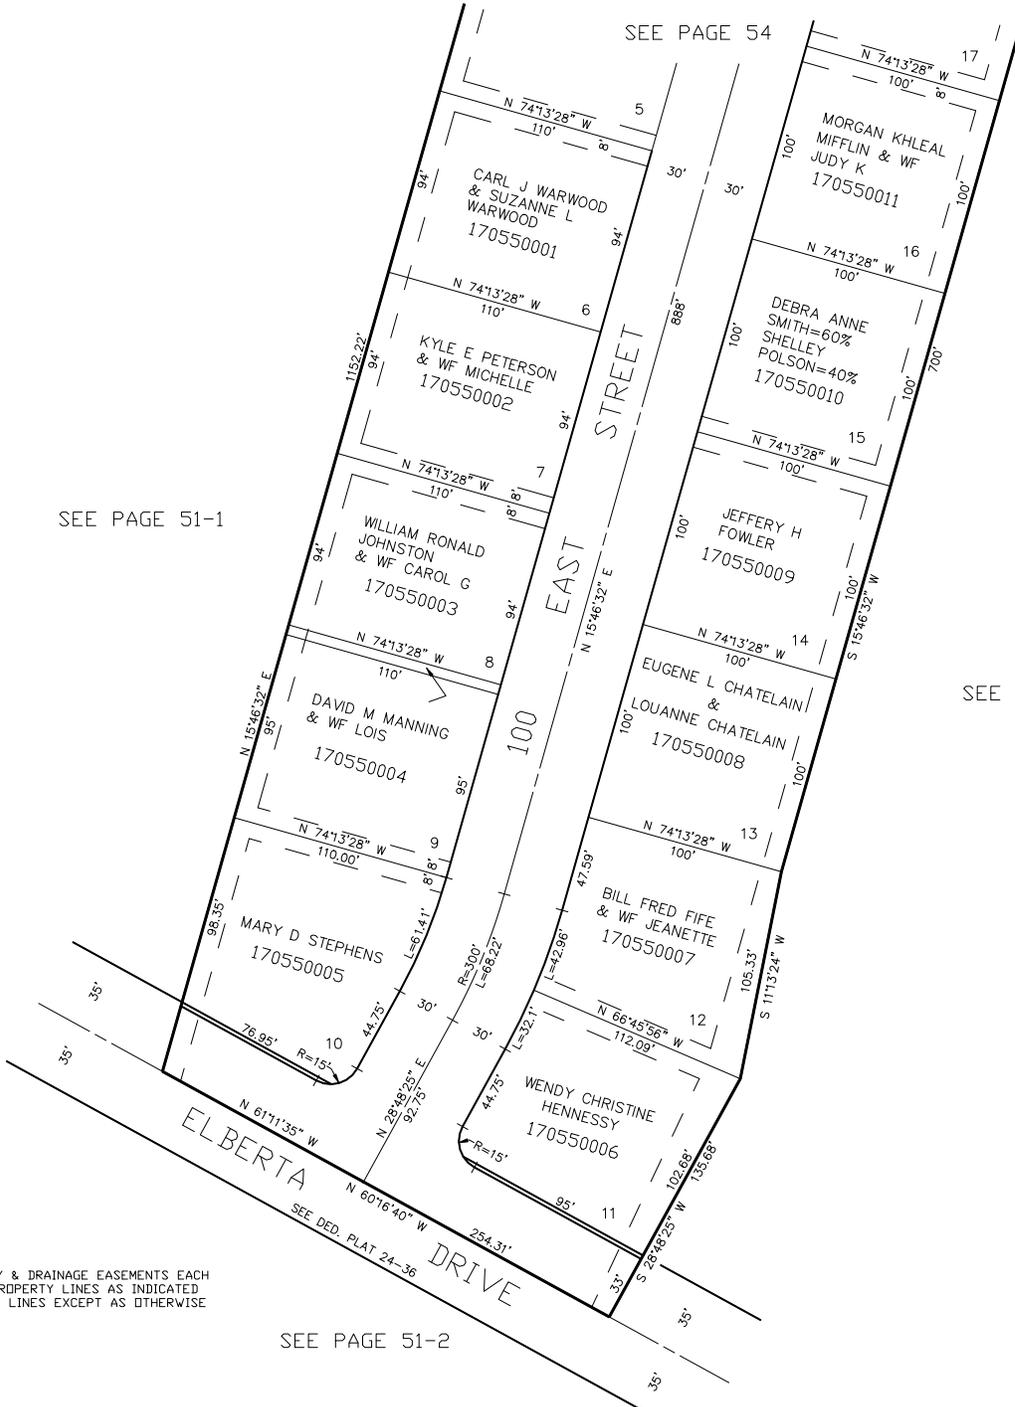

SEE PAGE 54

SEE PAGE 51-1

SEE PAGE 102

SEE PAGE 51-2

FOR COMPLETE ENG DATA SEE ORIGINAL DEDICATION PLAT IN BOOK 12, PAGE 72 OF RECORDS.

10' UTILITY & DRAINAGE EASEMENTS EACH SIDE OF PROPERTY LINES AS INDICATED BY DASHED LINES EXCEPT AS OTHERWISE SHOWN.