

PART OF N.W. 1/4 OF SEC. 29, T7N.R1W.SLB&M
TAYLOR ESTATES PLAT I
 IN NORTH OGDEN CITY

57

TAXING UNIT 10

PREFIX 17-057

SCALE: 1" = 50'

WHERE OTHERWISE SHOWN, ALL LOTS WESTERLY
 OF THIS LINE ARE OWNED BY:

FLOYD A. TAYLOR &
 WIFE FERN DAVIS


NW COR SEC 29
 COUNTY MON

NE COR NW 1/4 SEC 29

HUB & TACK

WHERE OTHERWISE SHOWN,
 ALL LOTS EASTERLY OF THIS
 LINE ARE OWNED BY:

GARY FLOYD TAYLOR
 & WIFE MARY ANN E.

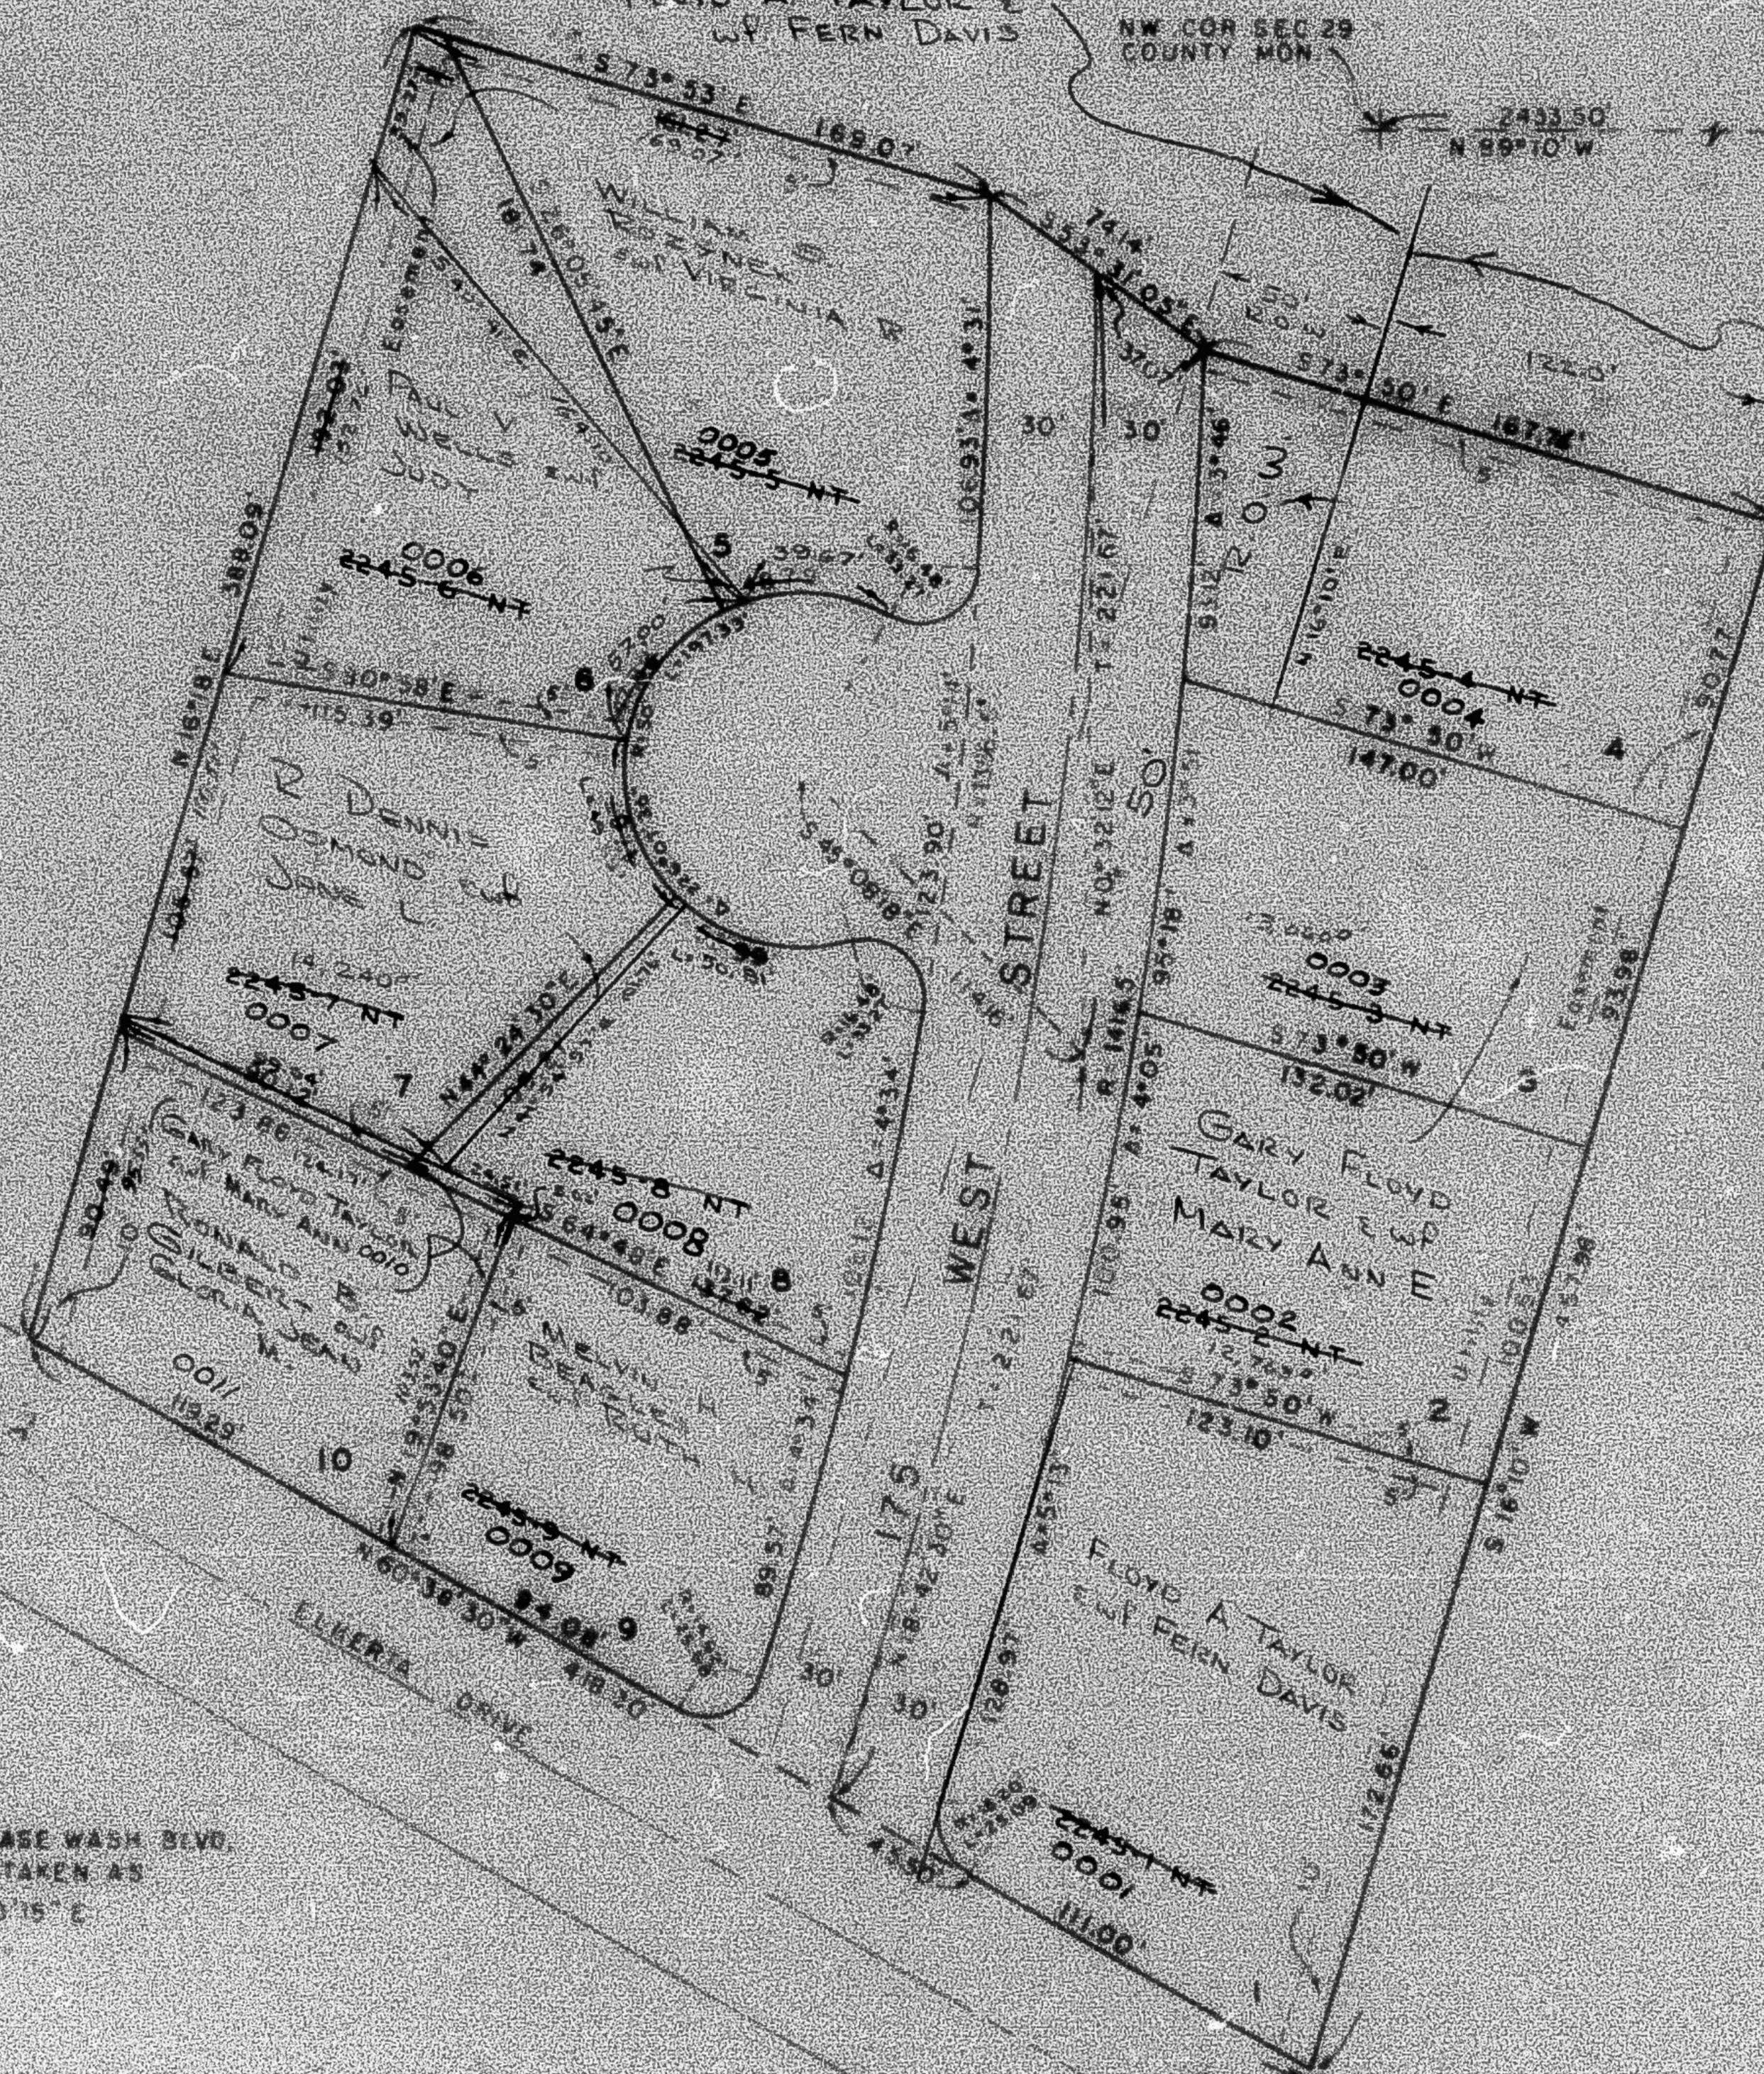

NOTE: BEARING BASE WASH BLVD.
 MON LINE TAKEN AS
 N 0° 50' 15" E

NOTE: 50' ROW STILL EXISTS
 ON RECORDS