

N.E. 1/4 OF  
SECTION 30, T.7N., R.1W., S.L.B. & M.

TAXING UNIT: II

TOWN OF PLEASANT VIEW

PREFIX: 17-059

SCALE 1" = 200'

SEE BOOK 16

PAGE 13-1

SEE PLEASANT ACRES  
SUBDIVISION NO. 1  
BOOK 16 PAGE 16

MOUNTAIN MEADOW  
ESTATES SUBD.  
700 WEST ST.  
PLAT 1  
SEE PAGE 132


SEE  
PAGE  
62

SEE PAGE 51

SEE PAGE 60

W.F.J. 9-71

THE CORP OF THE PRESIDING BISHOP OF THE CH OF J.C. OF L.D.S

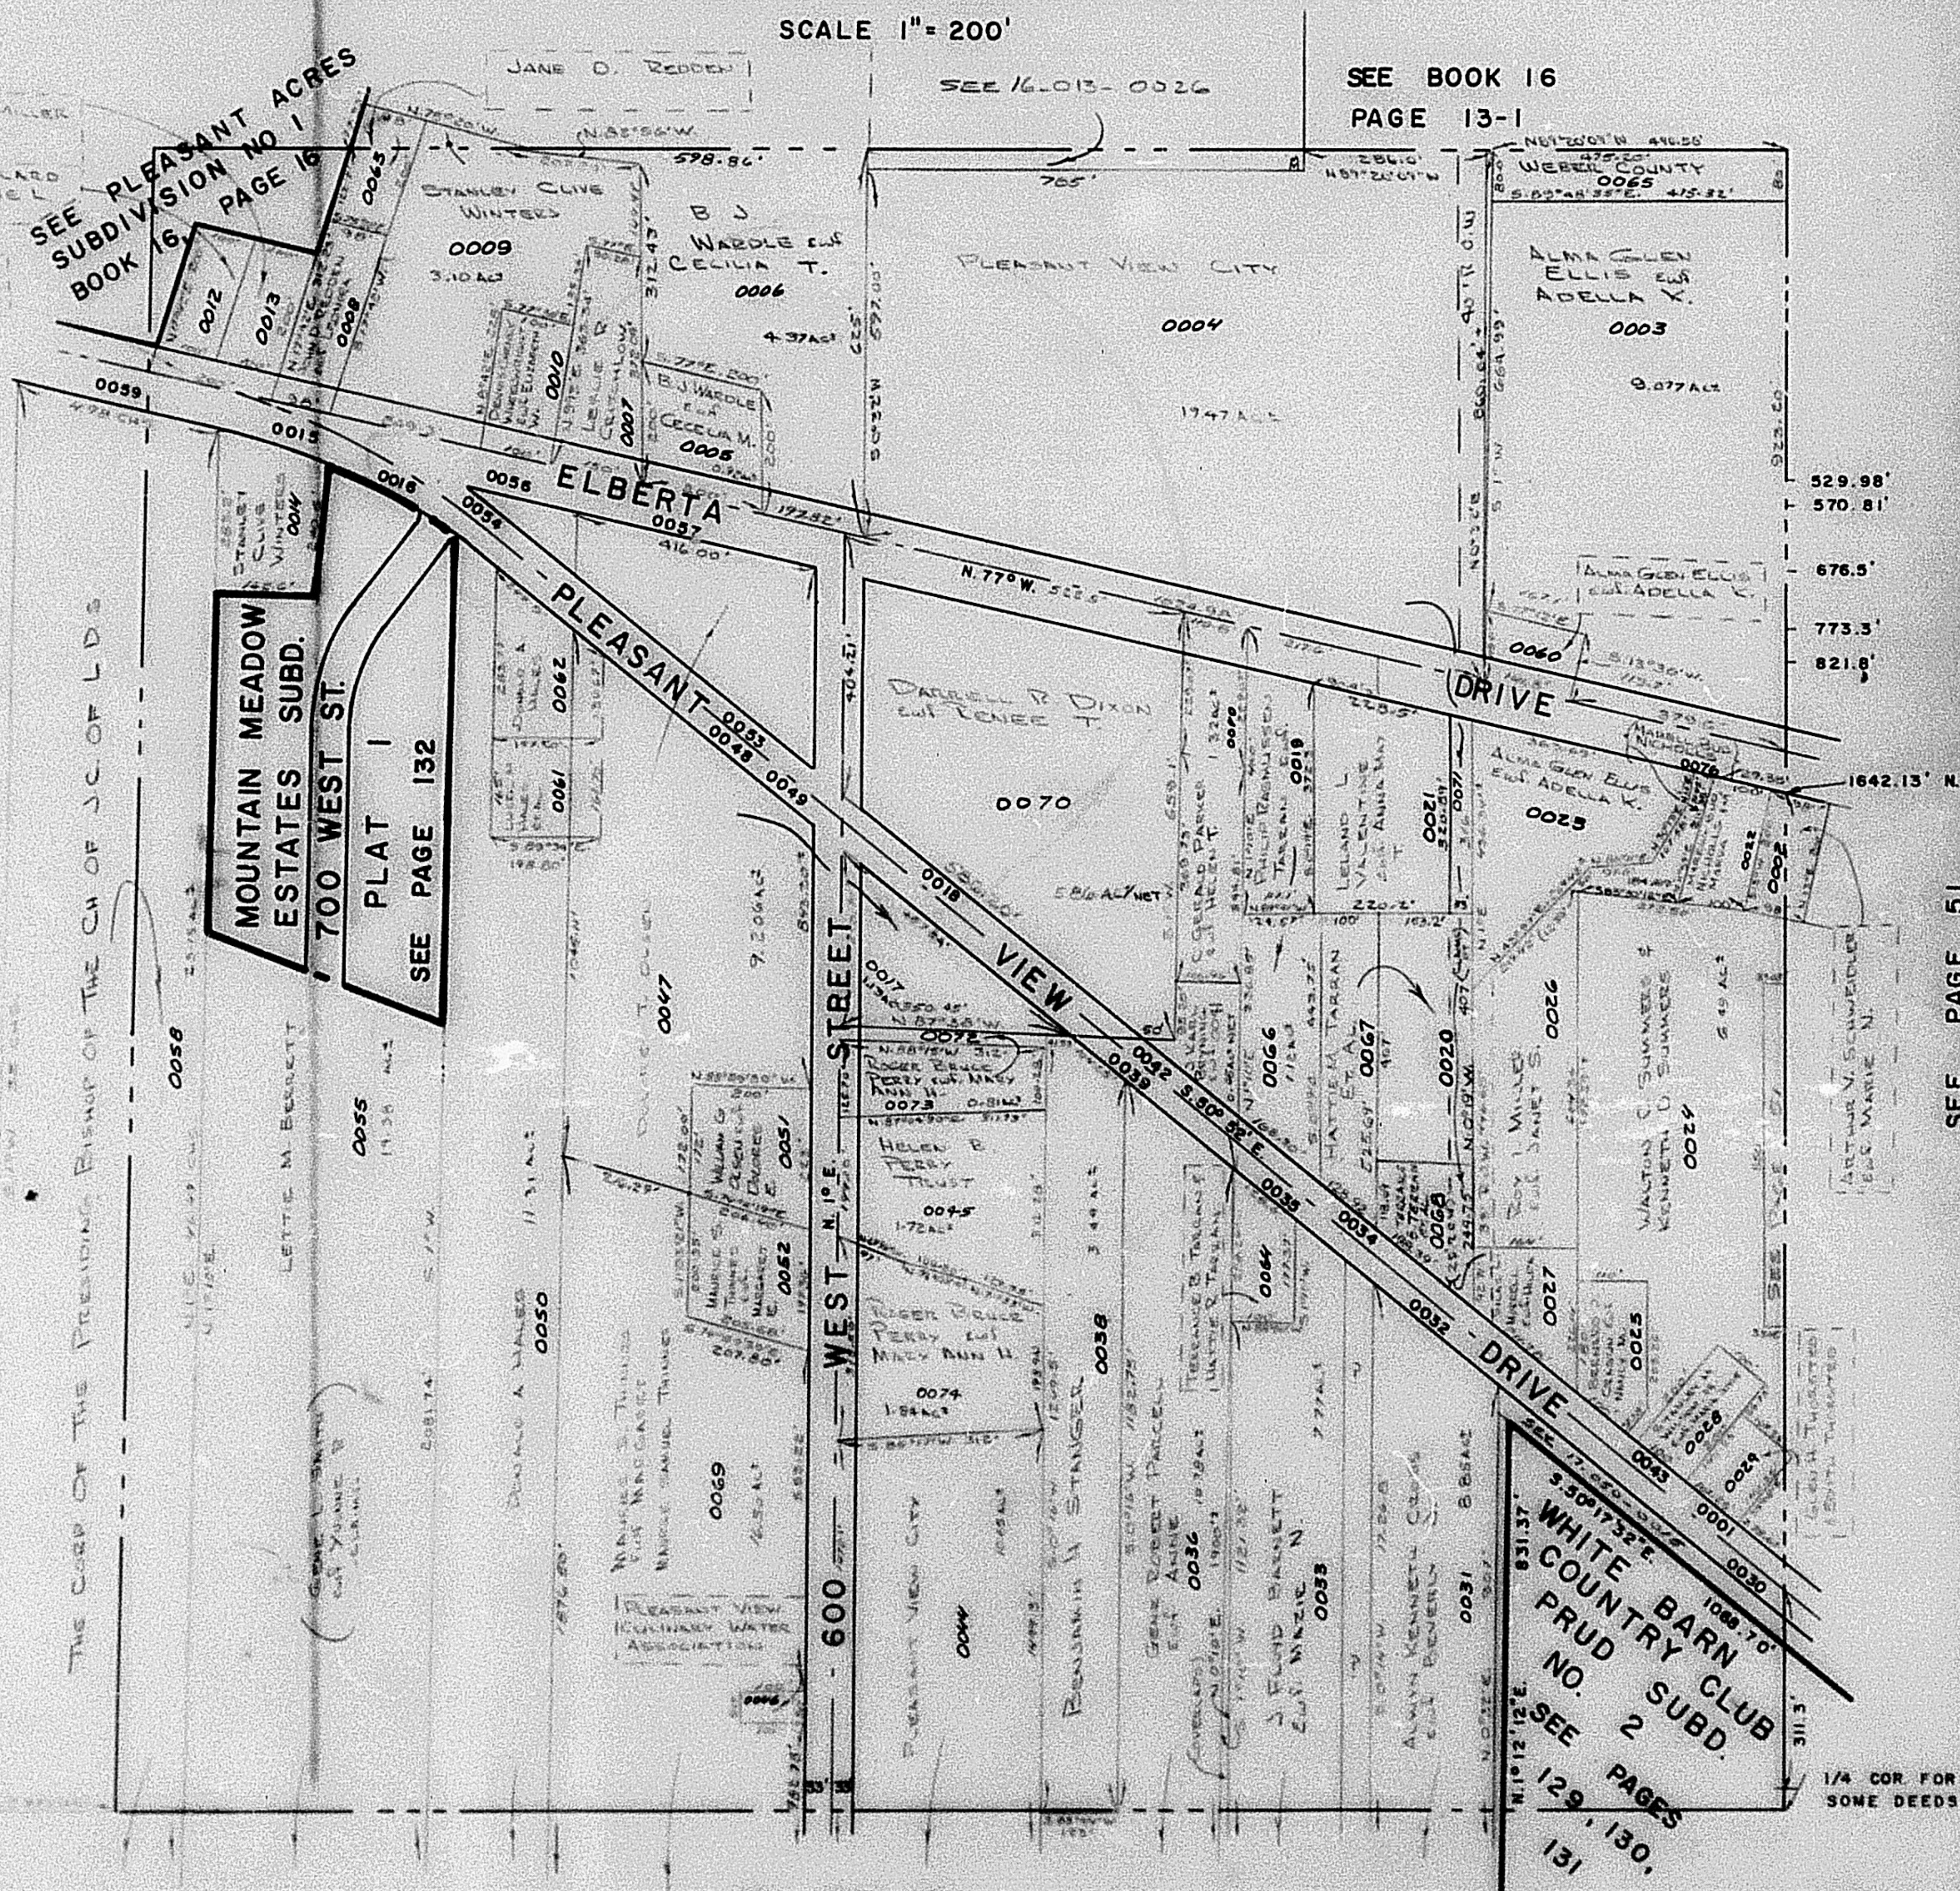

WHITE BARN  
COUNTRY CLUB  
NO. 2 SUBD.  
SEE PAGES  
129, 130,  
131

1/4 COR. FOR SOME DEEDS