

SECTION 30, T.7N., R.1W., S.L.B. & M.

TAXING UNIT : II

TOWN OF PLEASANT VIEW

PREFIX : 17-059

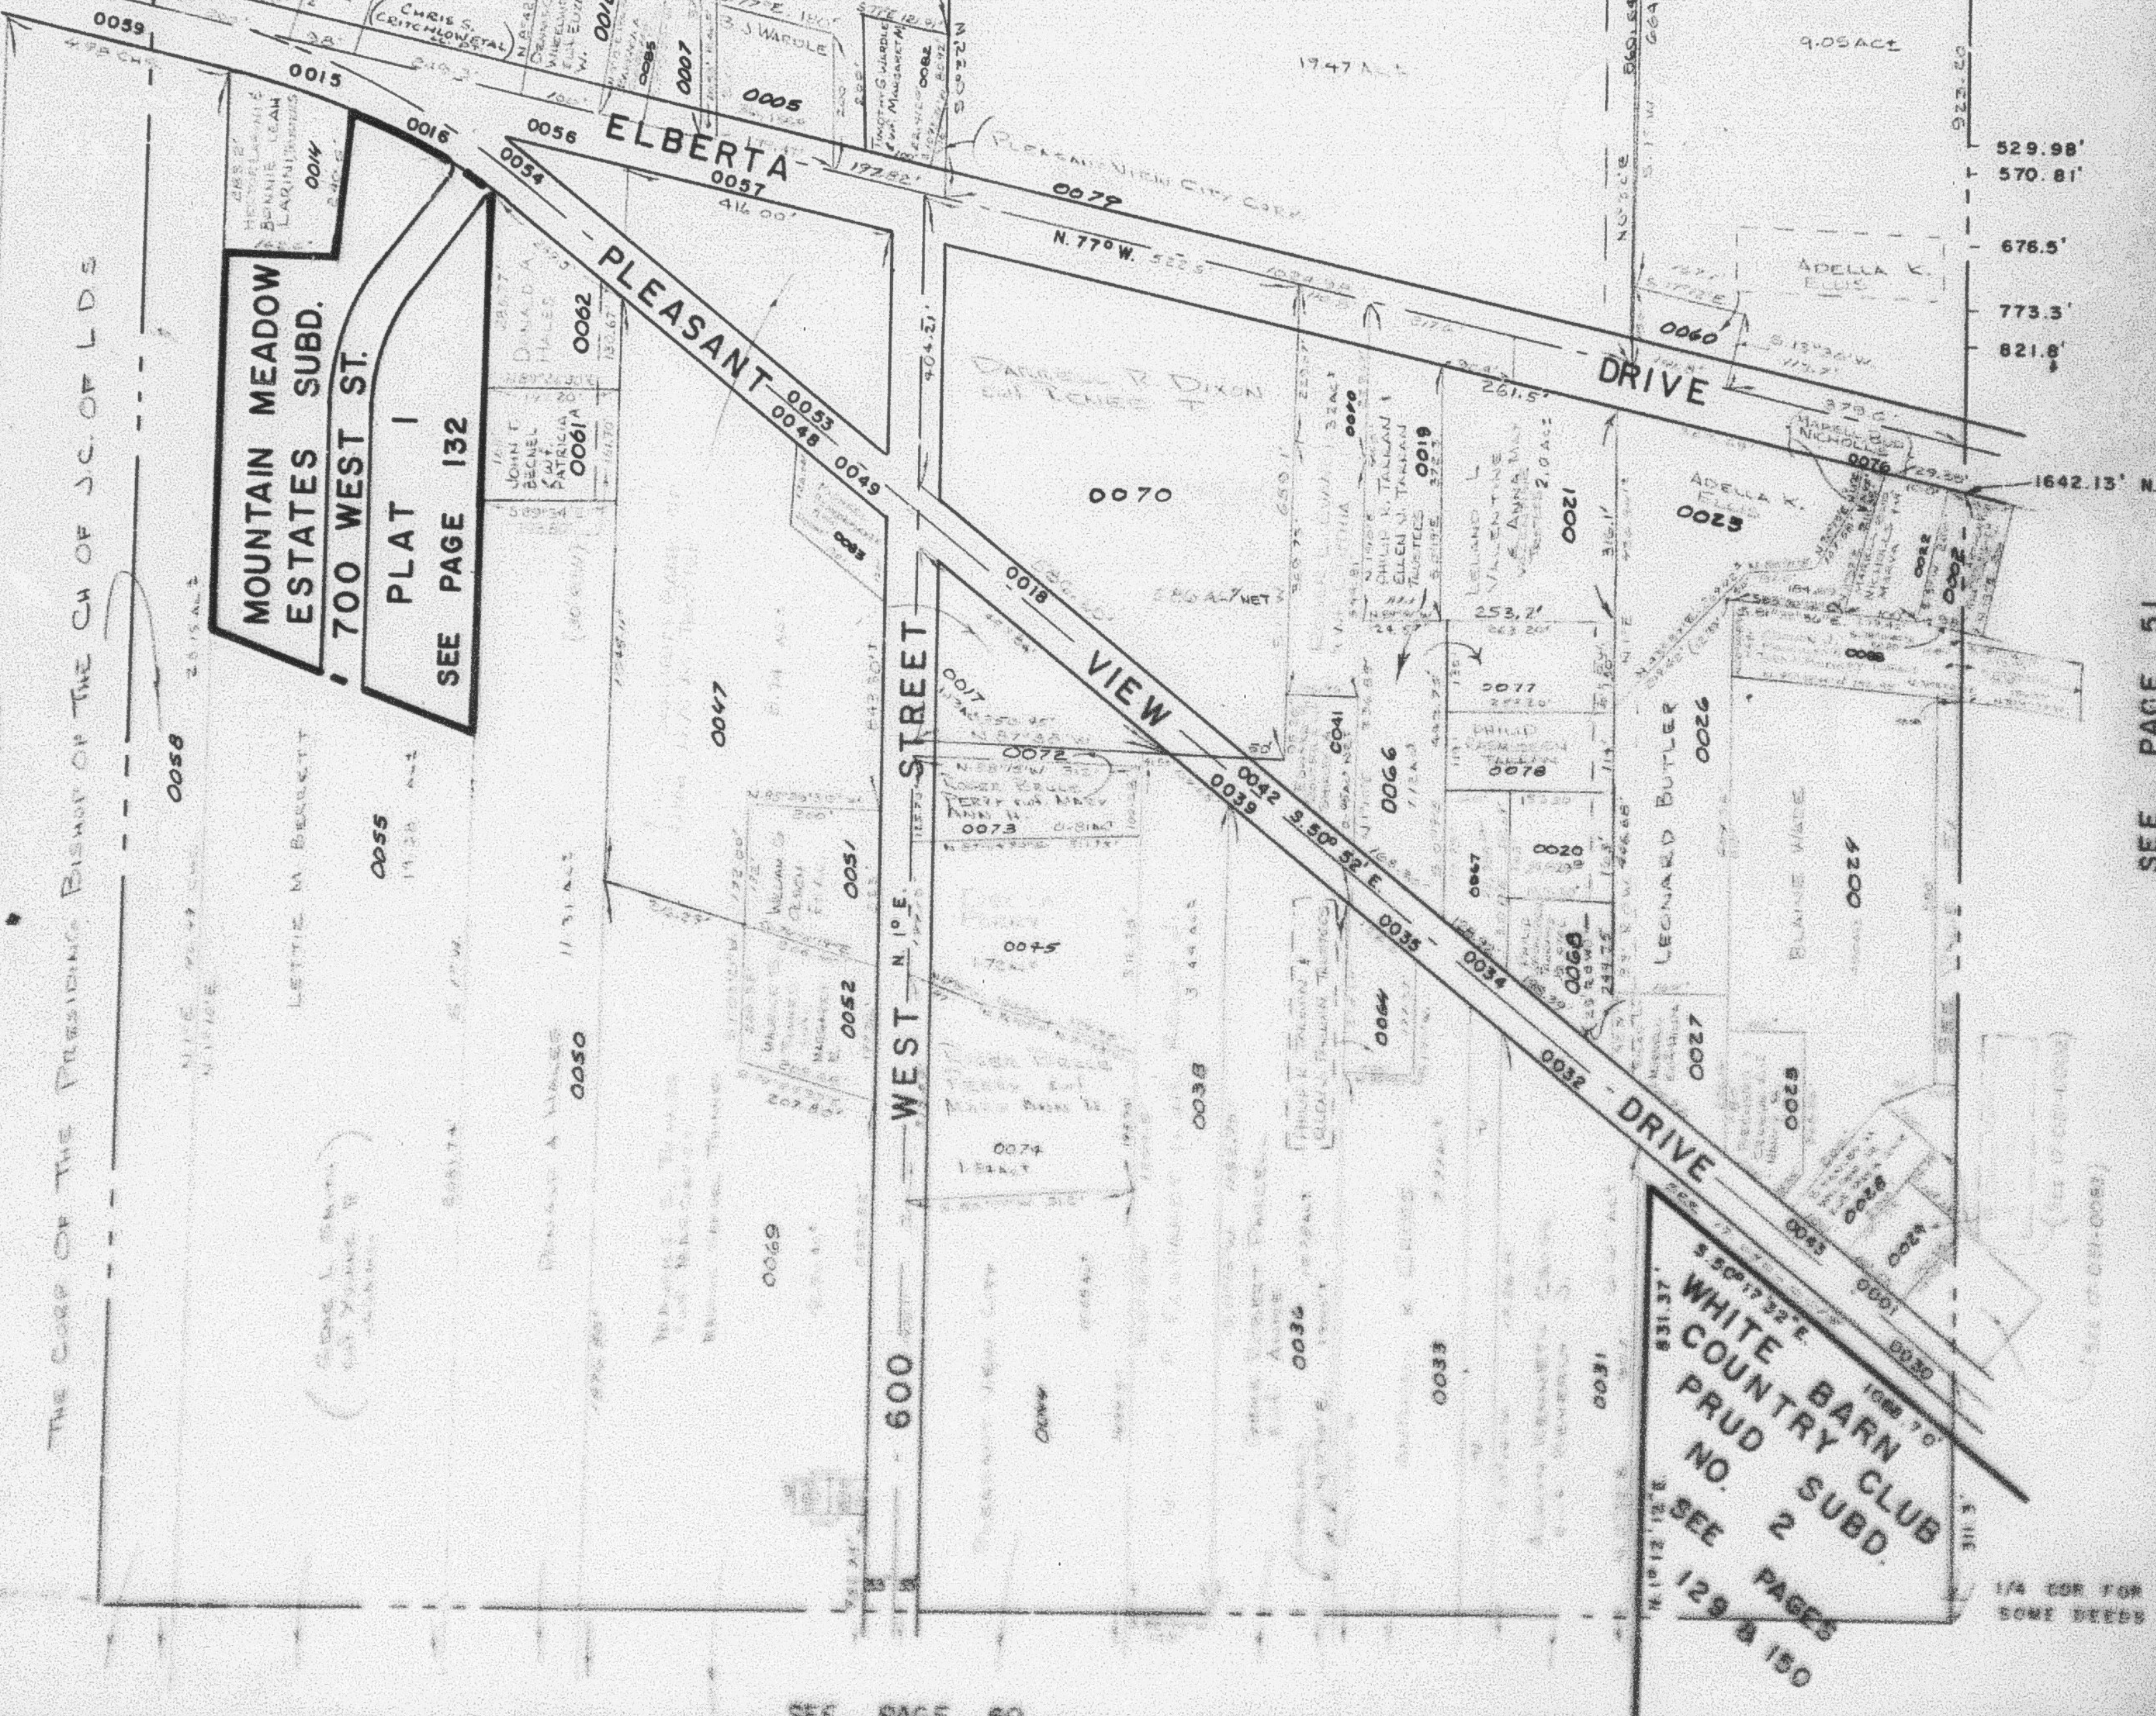
SCALE 1" = 200'

SEE BOOK 16

PAGE 13-2

SEE PLEASANT ACRES
SUBDIVISION NO. 1
BOOK 16
PAGE 16MARTIN PAUL
MEMORIAL PARK
RECREATION
DAVID RAY
BOSSHETER RAY
DIANNEJOHN W.
GIBSON, JR.
0011

SEE 16-013-0026

SEE
PAGE
62

① MARGARET
MARGARET
MARGARET
0006

② PLEASANT VIEW
CITY
0046

③ WARREN CHRISTENSEN
404 MARILYN B.
56812 0080

SEE PAGE 51