


N.E. 1/4 OF SECTION 30, T.7N., R.1W., S.L.B. & M.

TAXING UNIT: 11

TOWN OF PLEASANT VIEW

SCALE 1" = 200'

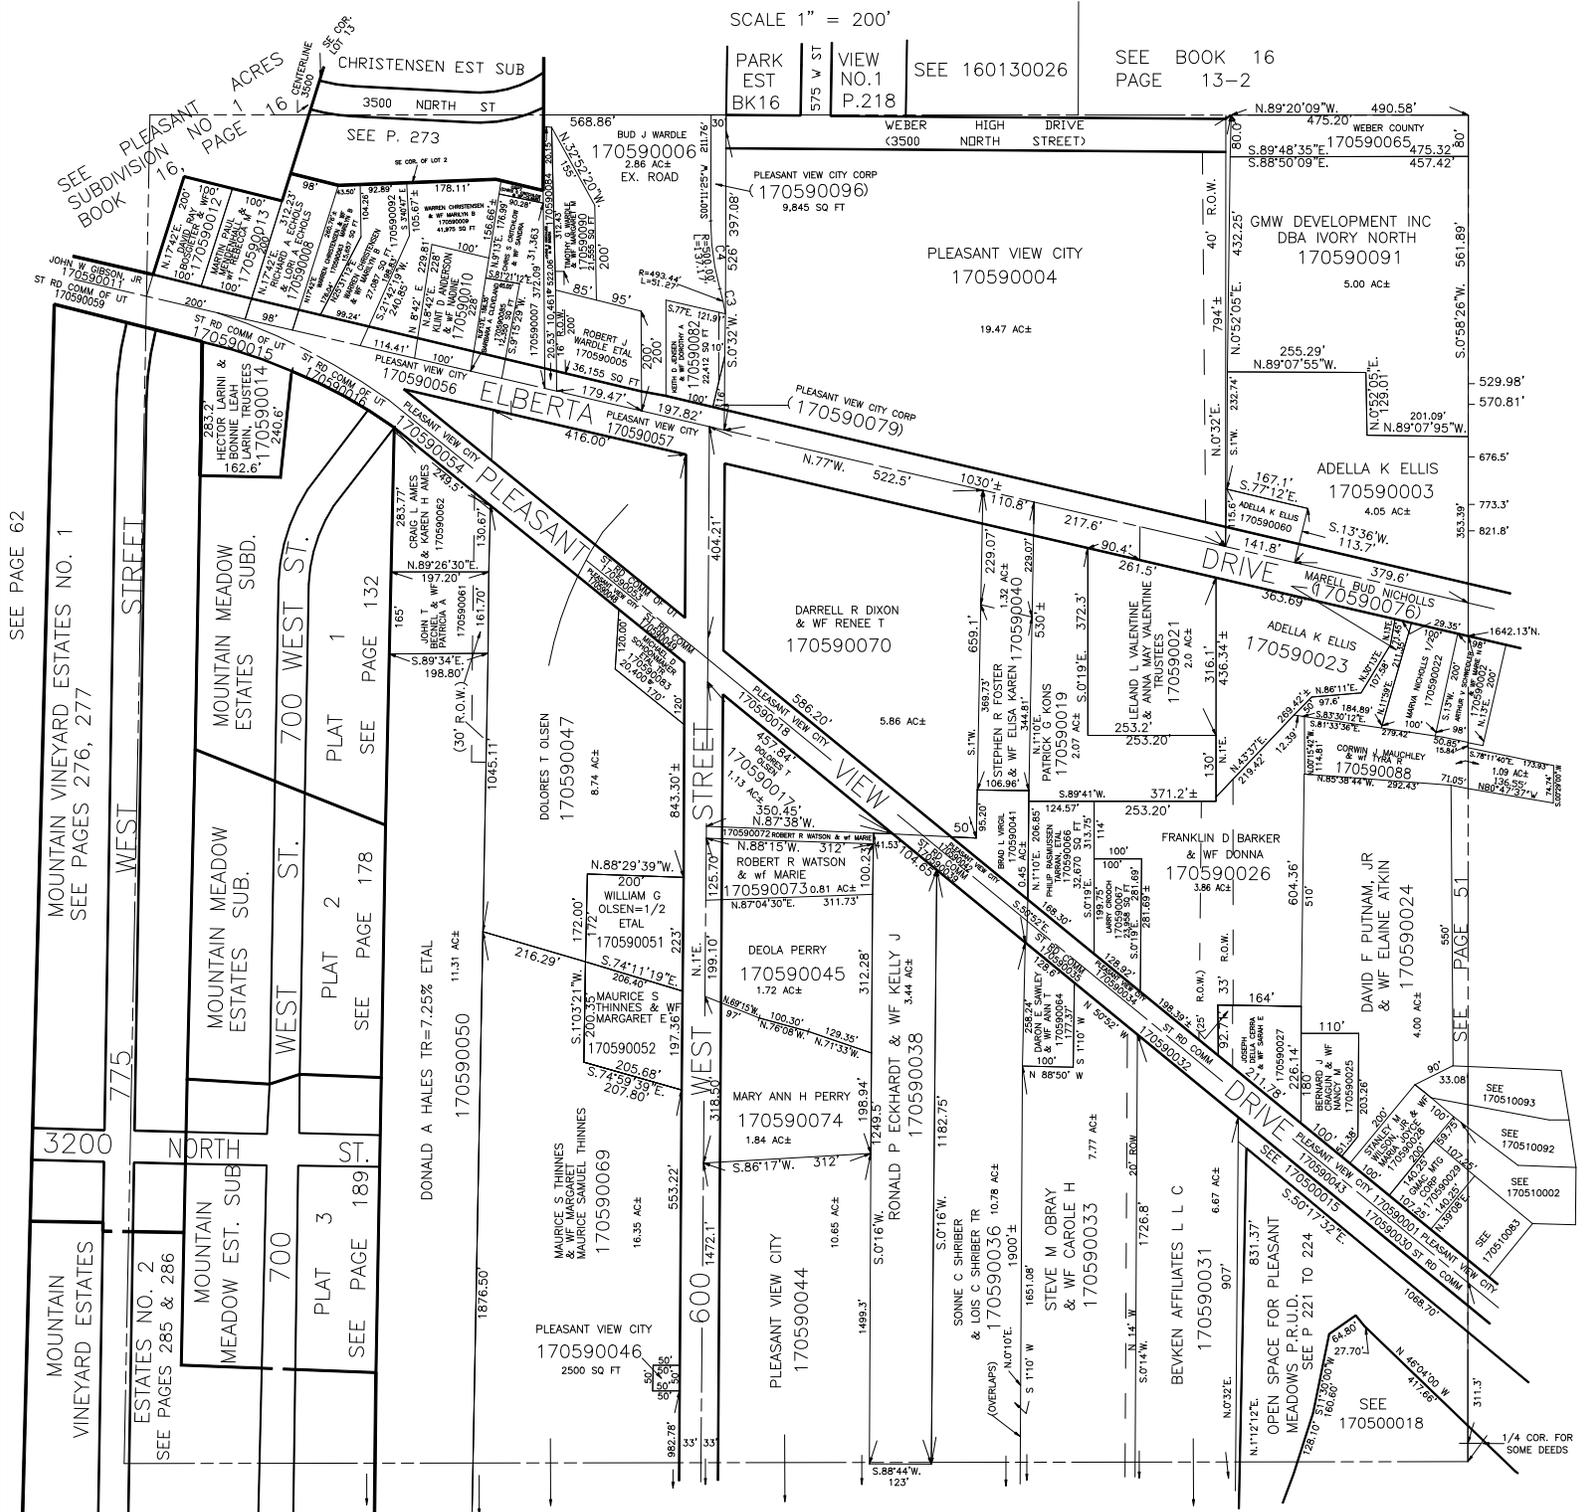

SEE PLEASANT NO. 16 ACRES  
 SEE SUBDIVISION NO. 16  
 BOOK 16

PARK EST BK16  
 VIEW NO.1 P.218  
 SEE 160130026  
 SEE BOOK 16 PAGE 13-2

SEE PAGE 62

MOUNTAIN VINEYARD ESTATES NO. 1  
 SEE PAGES 276, 277

MOUNTAIN VINEYARD ESTATES  
 ESTATES NO. 2  
 SEE PAGES 285 & 286

MOUNTAIN MEADOW ESTATES SUBD.  
 PLAT 1  
 SEE PAGE 132

MOUNTAIN MEADOW ESTATES SUB.  
 PLAT 2  
 SEE PAGE 178

MOUNTAIN MEADOW EST. SUB.  
 PLAT 3  
 SEE PAGE 189.