


S.W. 1/4 OF SECTION 30, T.7N., R.1W., S.L.B. & M.

TOWN OF PLEASANT VIEW
SCALE 1" = 200'

TAXING UNIT: 11, 65

PREFIX: 17-061

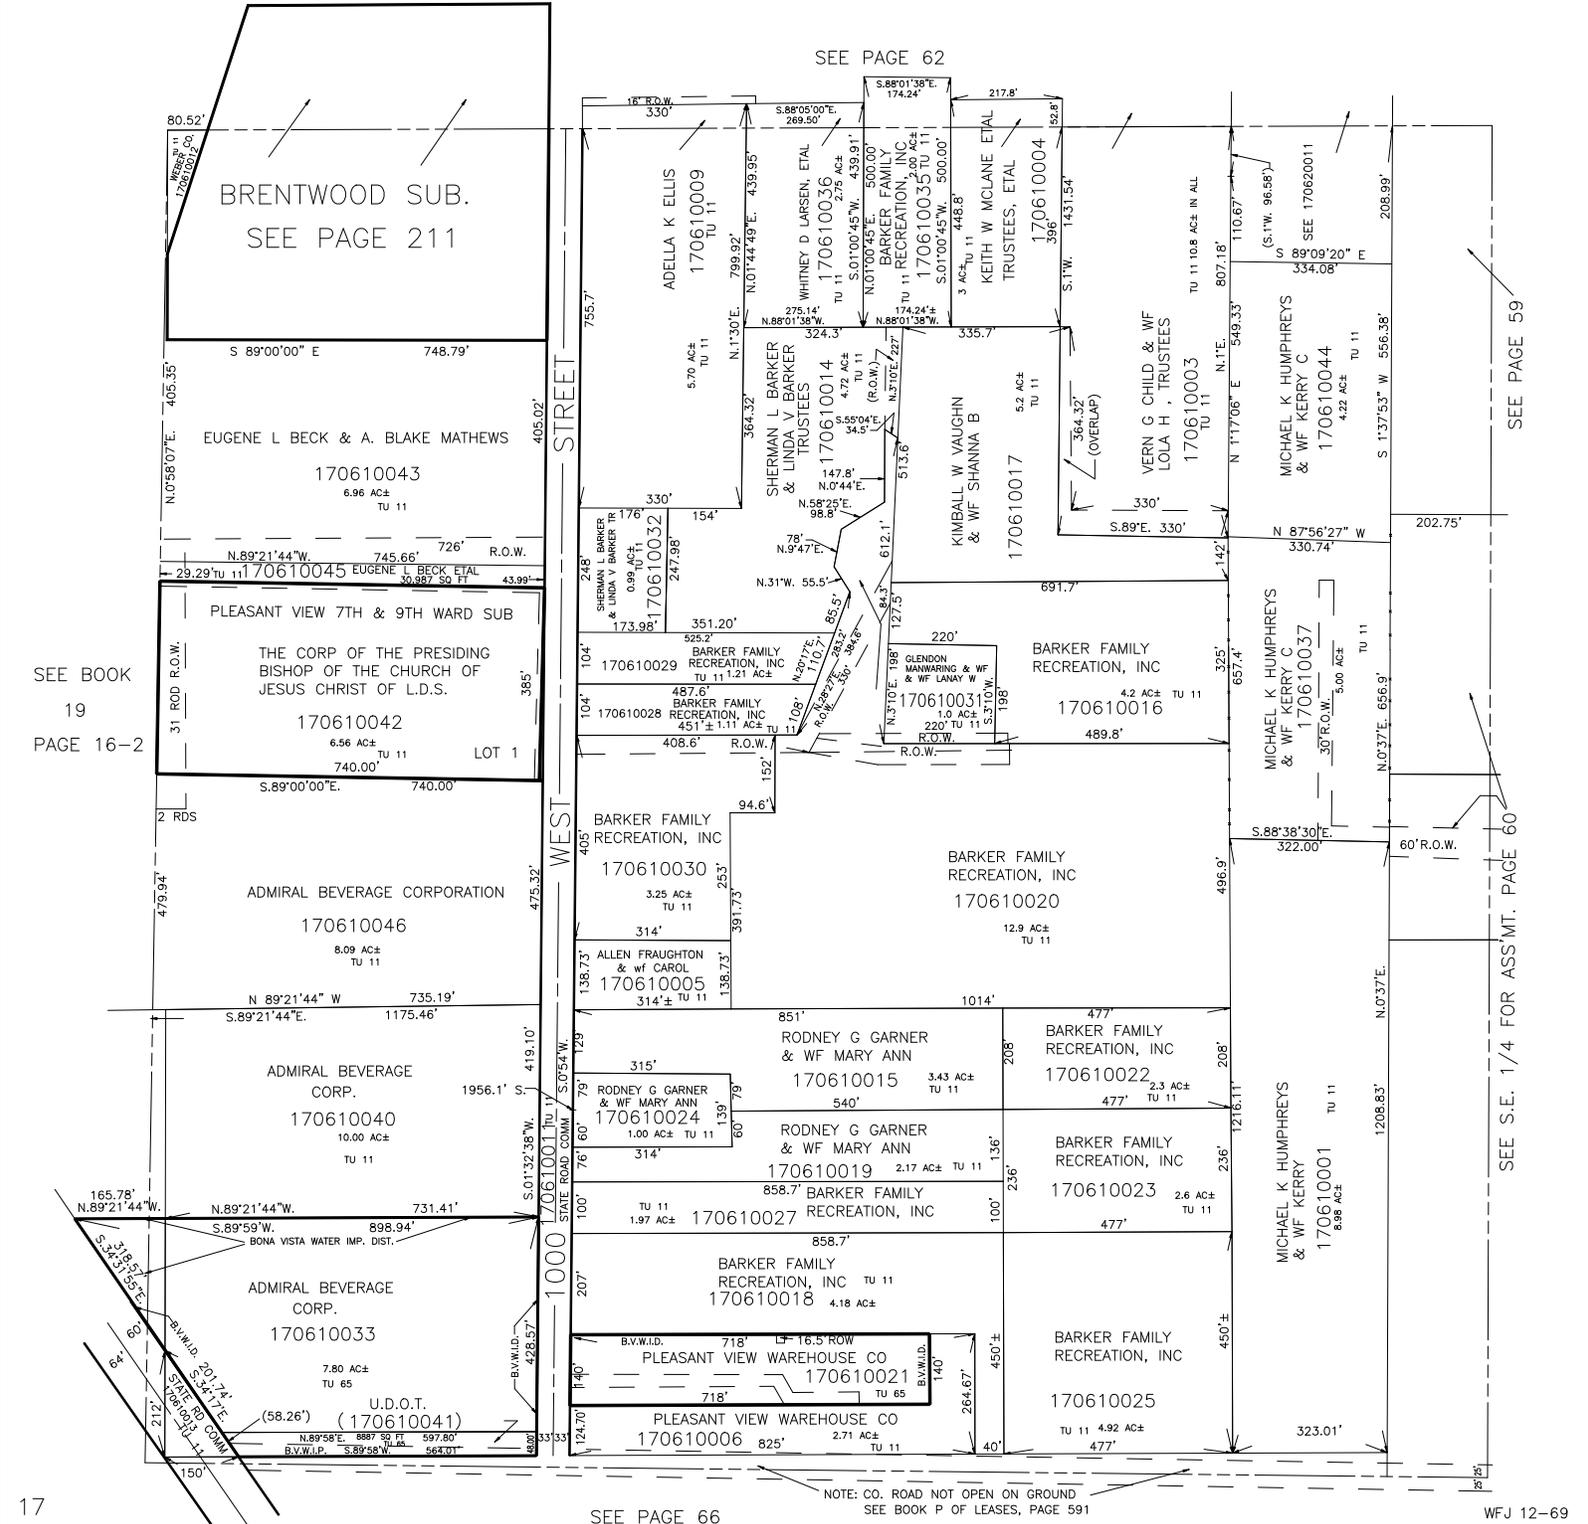

SEE PAGE 62

BRENTWOOD SUB.
SEE PAGE 211

EUGENE L BECK & A. BLAKE MATHEWS

170610043

PLEASANT VIEW 7TH & 9TH WARD SUB

THE CORP OF THE PRESIDING BISHOP OF THE CHURCH OF JESUS CHRIST OF L.D.S.

170610042

ADMIRAL BEVERAGE CORPORATION

170610046

ADMIRAL BEVERAGE CORP.

170610040

ADMIRAL BEVERAGE CORP.

170610033

PLEASANT VIEW WAREHOUSE CO

170610021

PLEASANT VIEW WAREHOUSE CO

170610006

WEST STREET

WEST STREET

STATE ROAD COMM. 1000

STATE ROAD COMM. 1000

SEE PAGE 59

SEE S.E. 1/4 FOR ASS'NT. PAGE 60

SEE PAGE 66

NOTE: CO. ROAD NOT OPEN ON GROUND
SEE BOOK P OF LEASES, PAGE 591