


S.W. 1/4 OF SECTION 30, T.7N., R.1W., S.L.B. & M.

TOWN OF PLEASANT VIEW

TAXING UNIT: 11, 65

SCALE 1" = 200'

PREFIX: 17-061

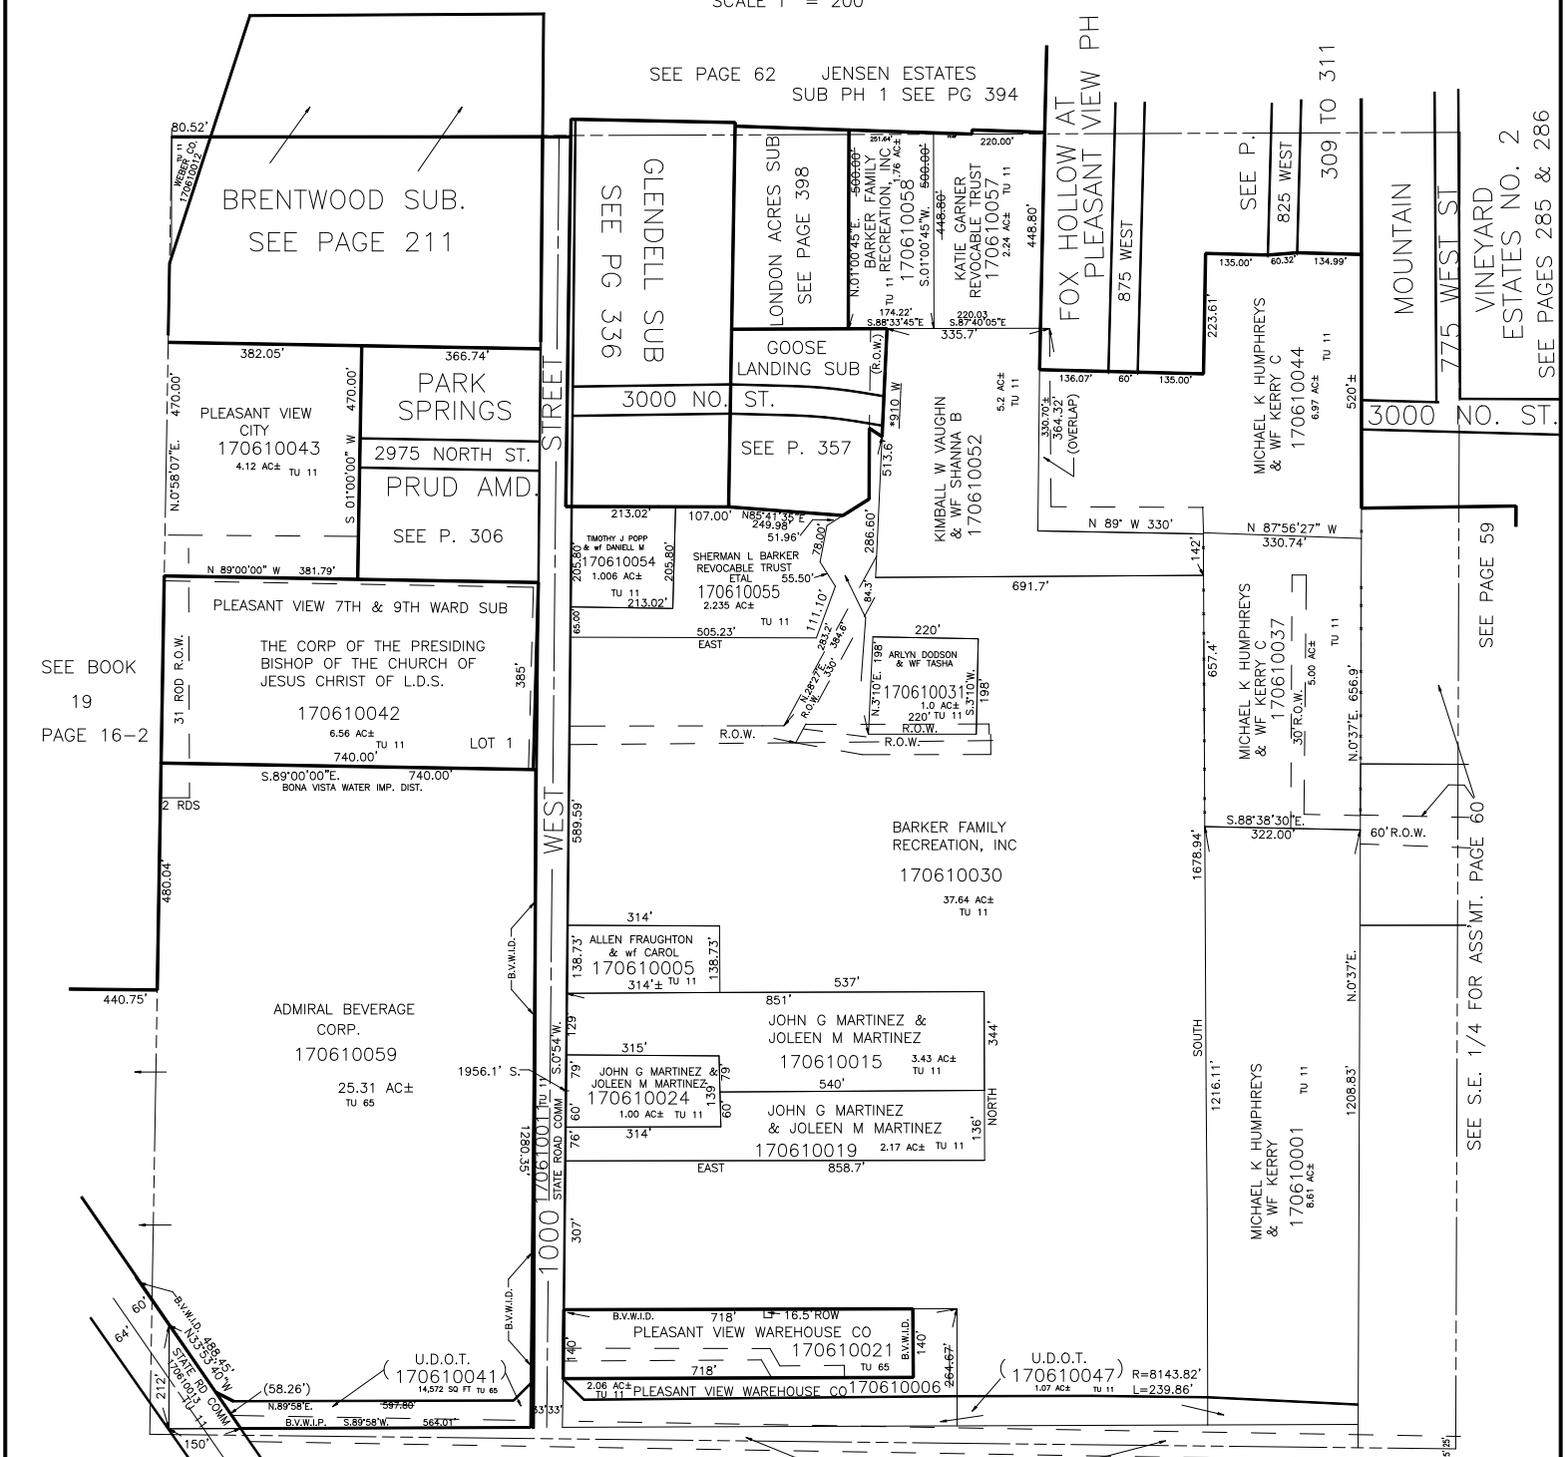

SEE BOOK 19 PAGE 16-2

SEE PAGE 62 JENSEN ESTATES SUB PH 1 SEE PG 394

FOX HOLLOW AT PLEASANT VIEW PH 1

MOUNTAIN VINEYARD ESTATES NO. 2 SEE PAGES 285 & 286

SEE PAGE 59

SEE S.E. 1/4 FOR ASS.MT. PAGE 60

SEE PAGE 66

NOTE: CO. ROAD NOT OPEN ON GROUND SEE BOOK P OF LEASES, PAGE 591

\*ADDRESS AFFIDAVIT E#2874801