

# PART OF N.W. 1/4 OF SECTION 30, T.7N., R.1W., S.L.B.&M.

62-3


TAXING UNIT 11

TOWN OF PLEASANT VIEW

PREFIX 17-062

SCALE 1"=100'  
SEE PAGE 62-4

ALSO SEE PAGE 62-4

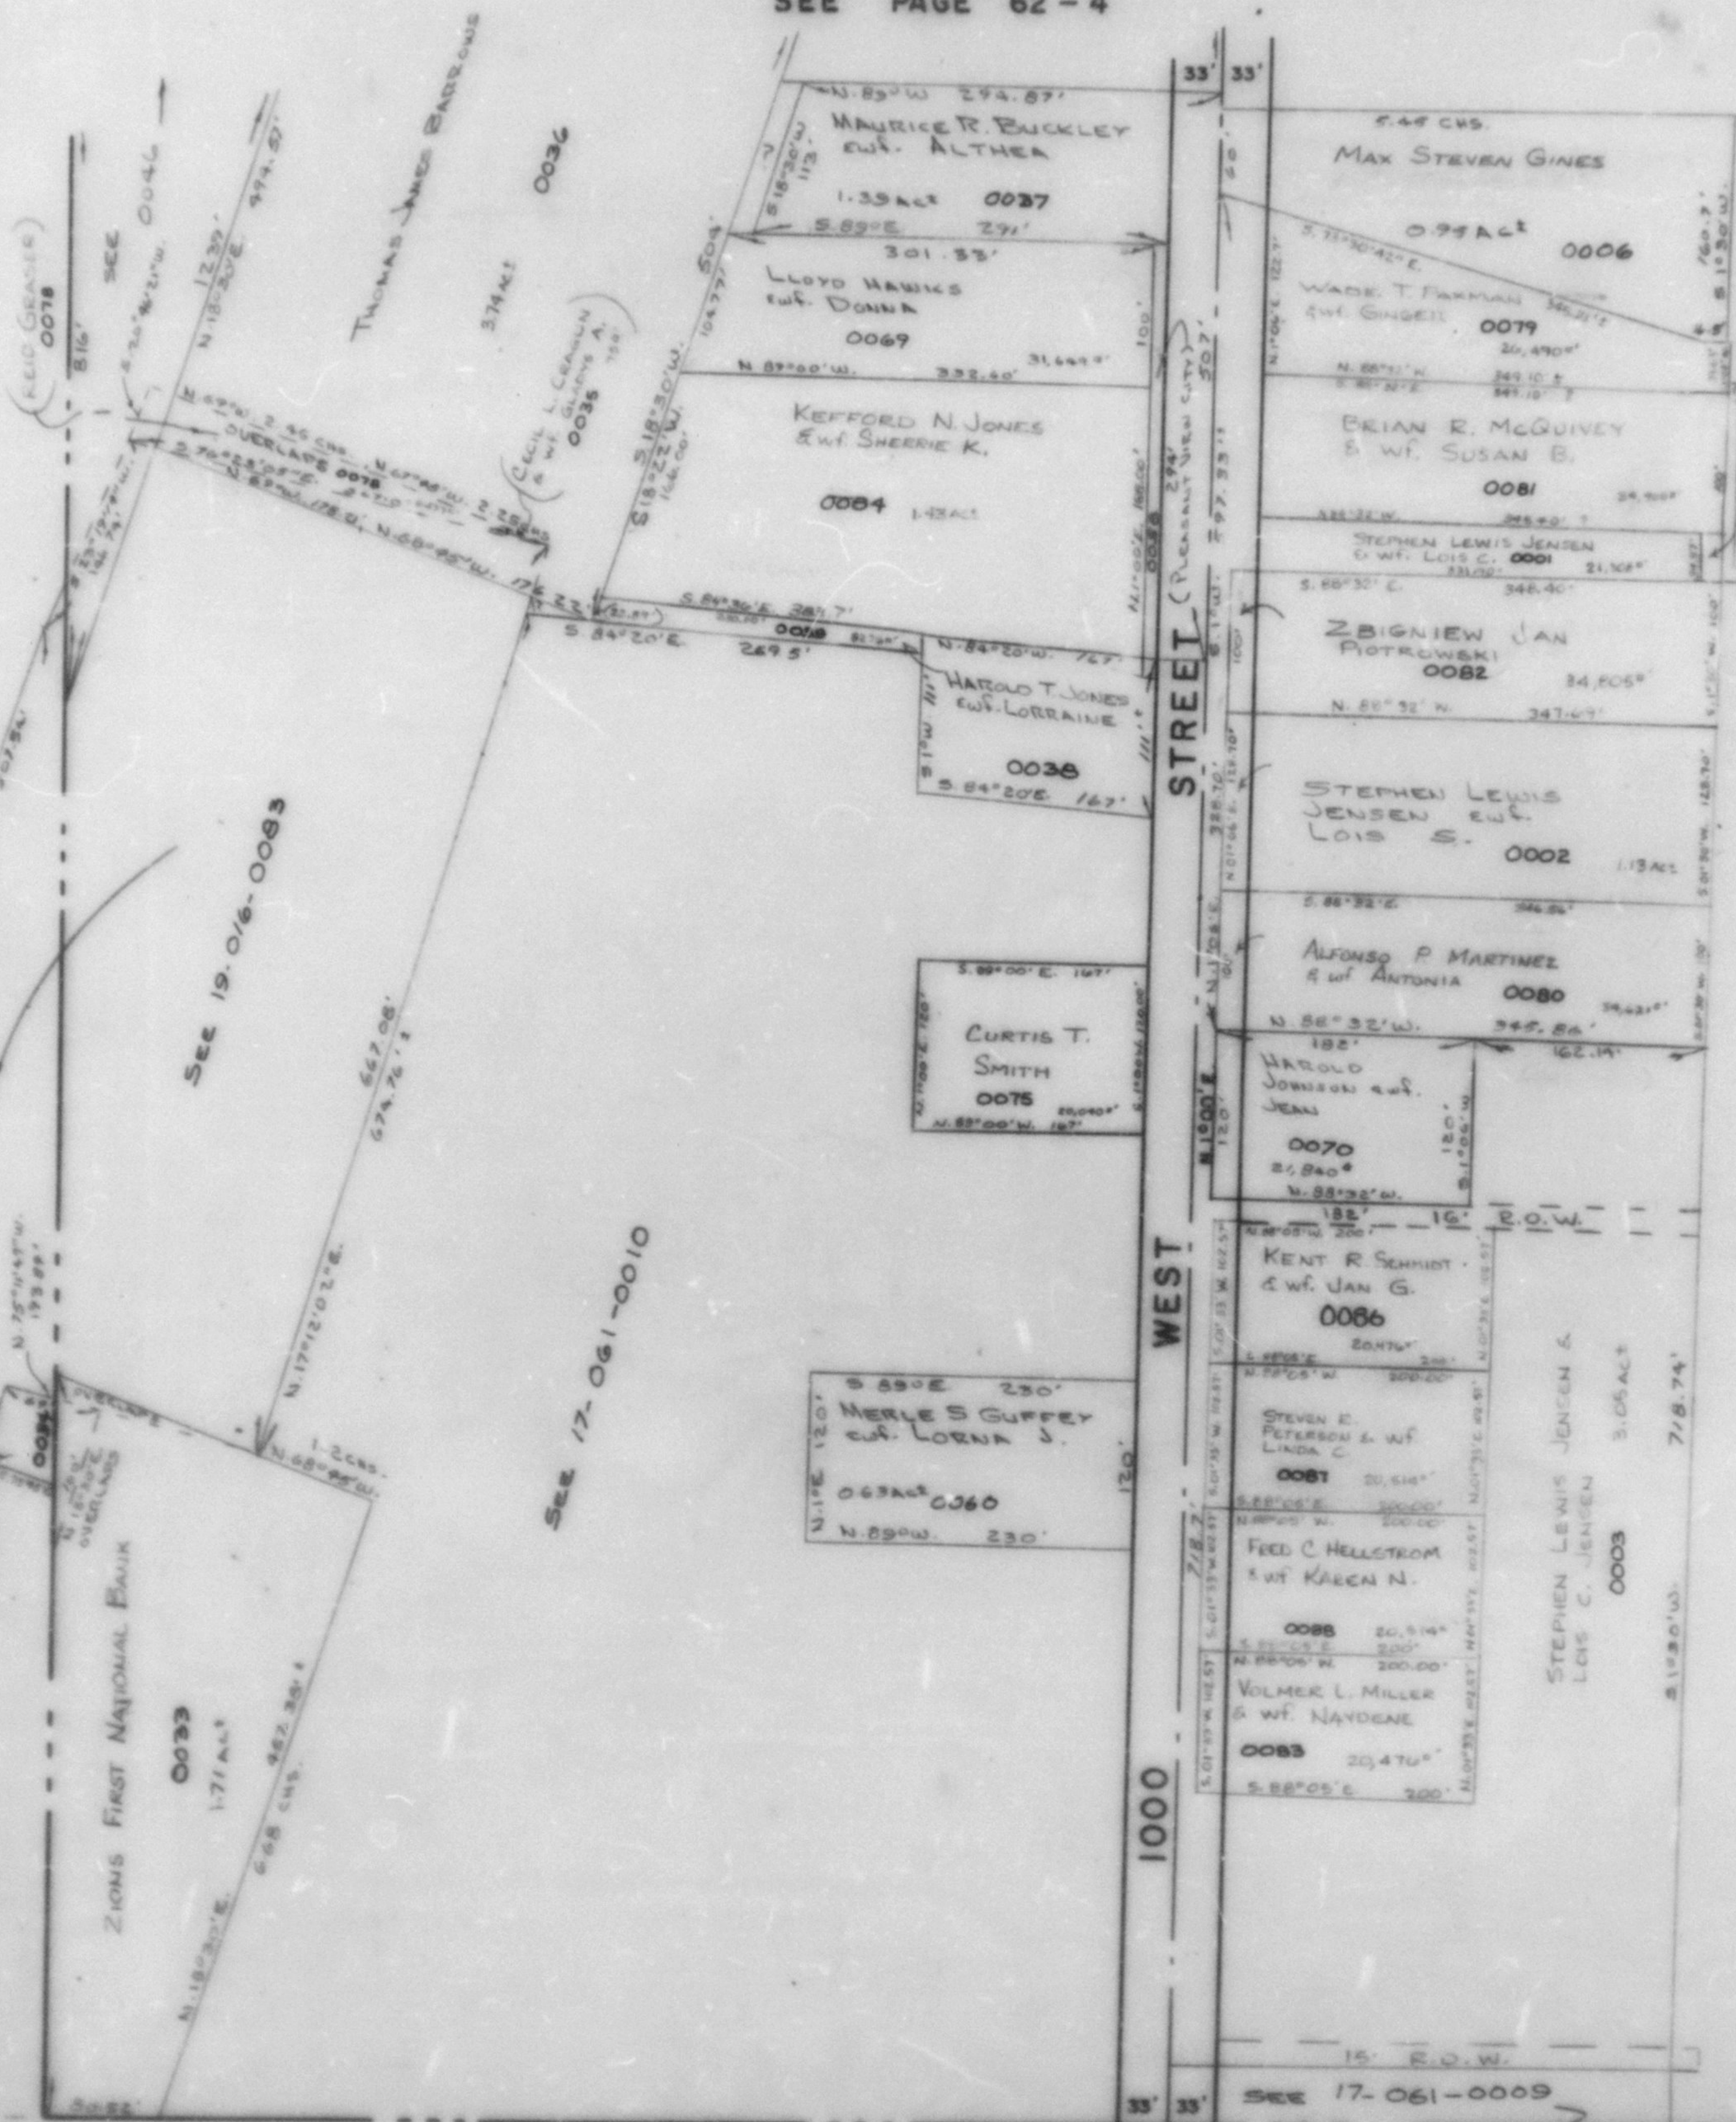

PARCEL NO  
0001 TO 0003  
0006  
0033 TO 0036  
0059, 0059  
0060  
0062  
0069  
0070, 0075  
0080, 0081  
0082  
0084  
0085  
0087

(STEPHEN LEWIS JENSEN & LOIS S. 0062)

SEE BOOK 19, PAGE 16

See 19-016-0083

See 17-061-0010

SEE 17-061-0009

SEE PAGE 62-2

SEE PAGE 61

NOTE: LOCATION & BEARING OF E OF 1000 W. ST. ARE IN CONFLICT

W.F.J. 7-74