

PART OF NW 1/4 OF
SECTION 30, T.7N, R.1W, S.L.B.&M.

TAXING UNIT - 11


TOWN OF PLEASANT VIEW

PREFIX 17-062

SCALE 1" = 100'

ALSO SEE PAGE 21

SEE PAGE 62 - 4

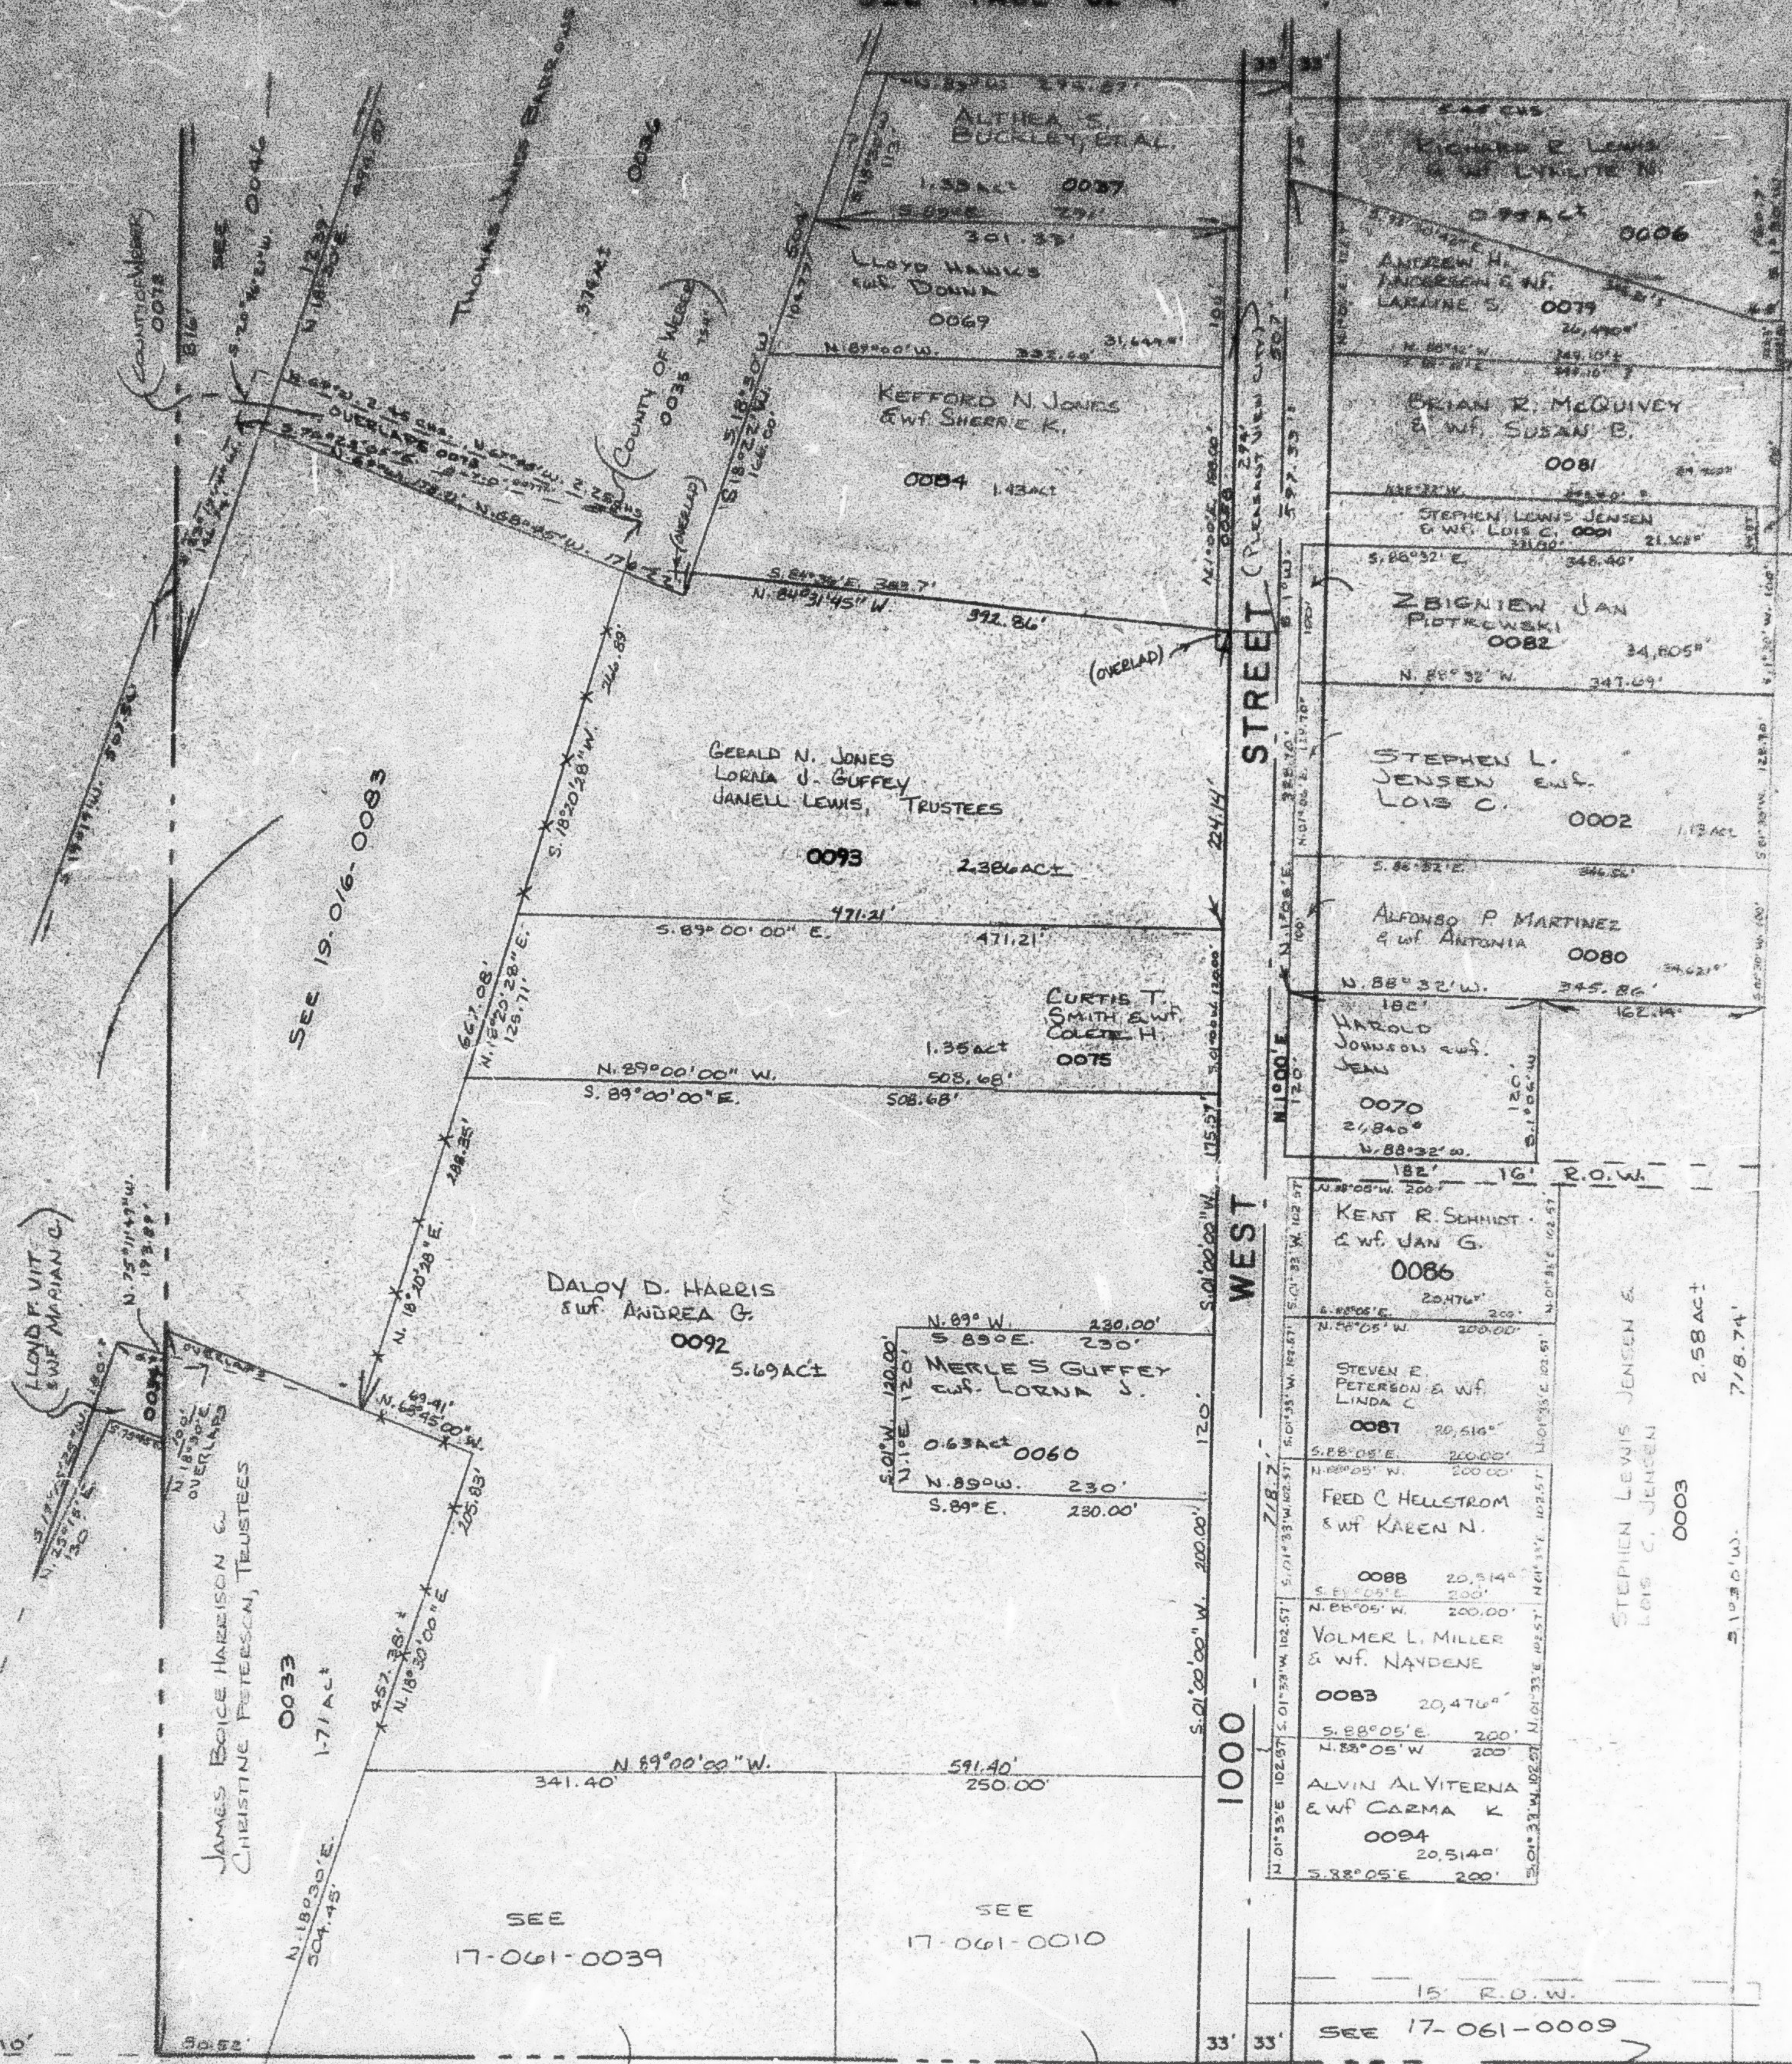

PAGES 130
 0001 TO 0003
 0006
 0003 TO 0008
 0009, 0059
 0040
 0042
 0049
 0070, 0075, 0078
 0086, 0091
 0092
 0094
 0096
 0097
 0098
 0099

(STEPHEN LEWIS JENSEN)
cwt LOAN 5 0062

SEE PAGE 62-2

NOTE: LOCATION & BEARING OF C OF
1000 W. ST. ARE IN CONFLICT

W.F.J. 7-74