

N.E. 1/4

SECTION 31, T.7N., R.1W., S.L.B.&M.

63

TAXING UNIT 03, 11, 12.85 TOWNS OF HARRISVILLE & PLEASANT VIEW


PREFIX 17-063

SCALE 1"=200'

BEN LOMOND CEMETERY
MAINTENANCE DISTRICT

SEE PAGE 60

(COUNTY ROAD, NOT OPEN ON THE GROUND)
SEE BOOK D OF LEASES, PAGE 591

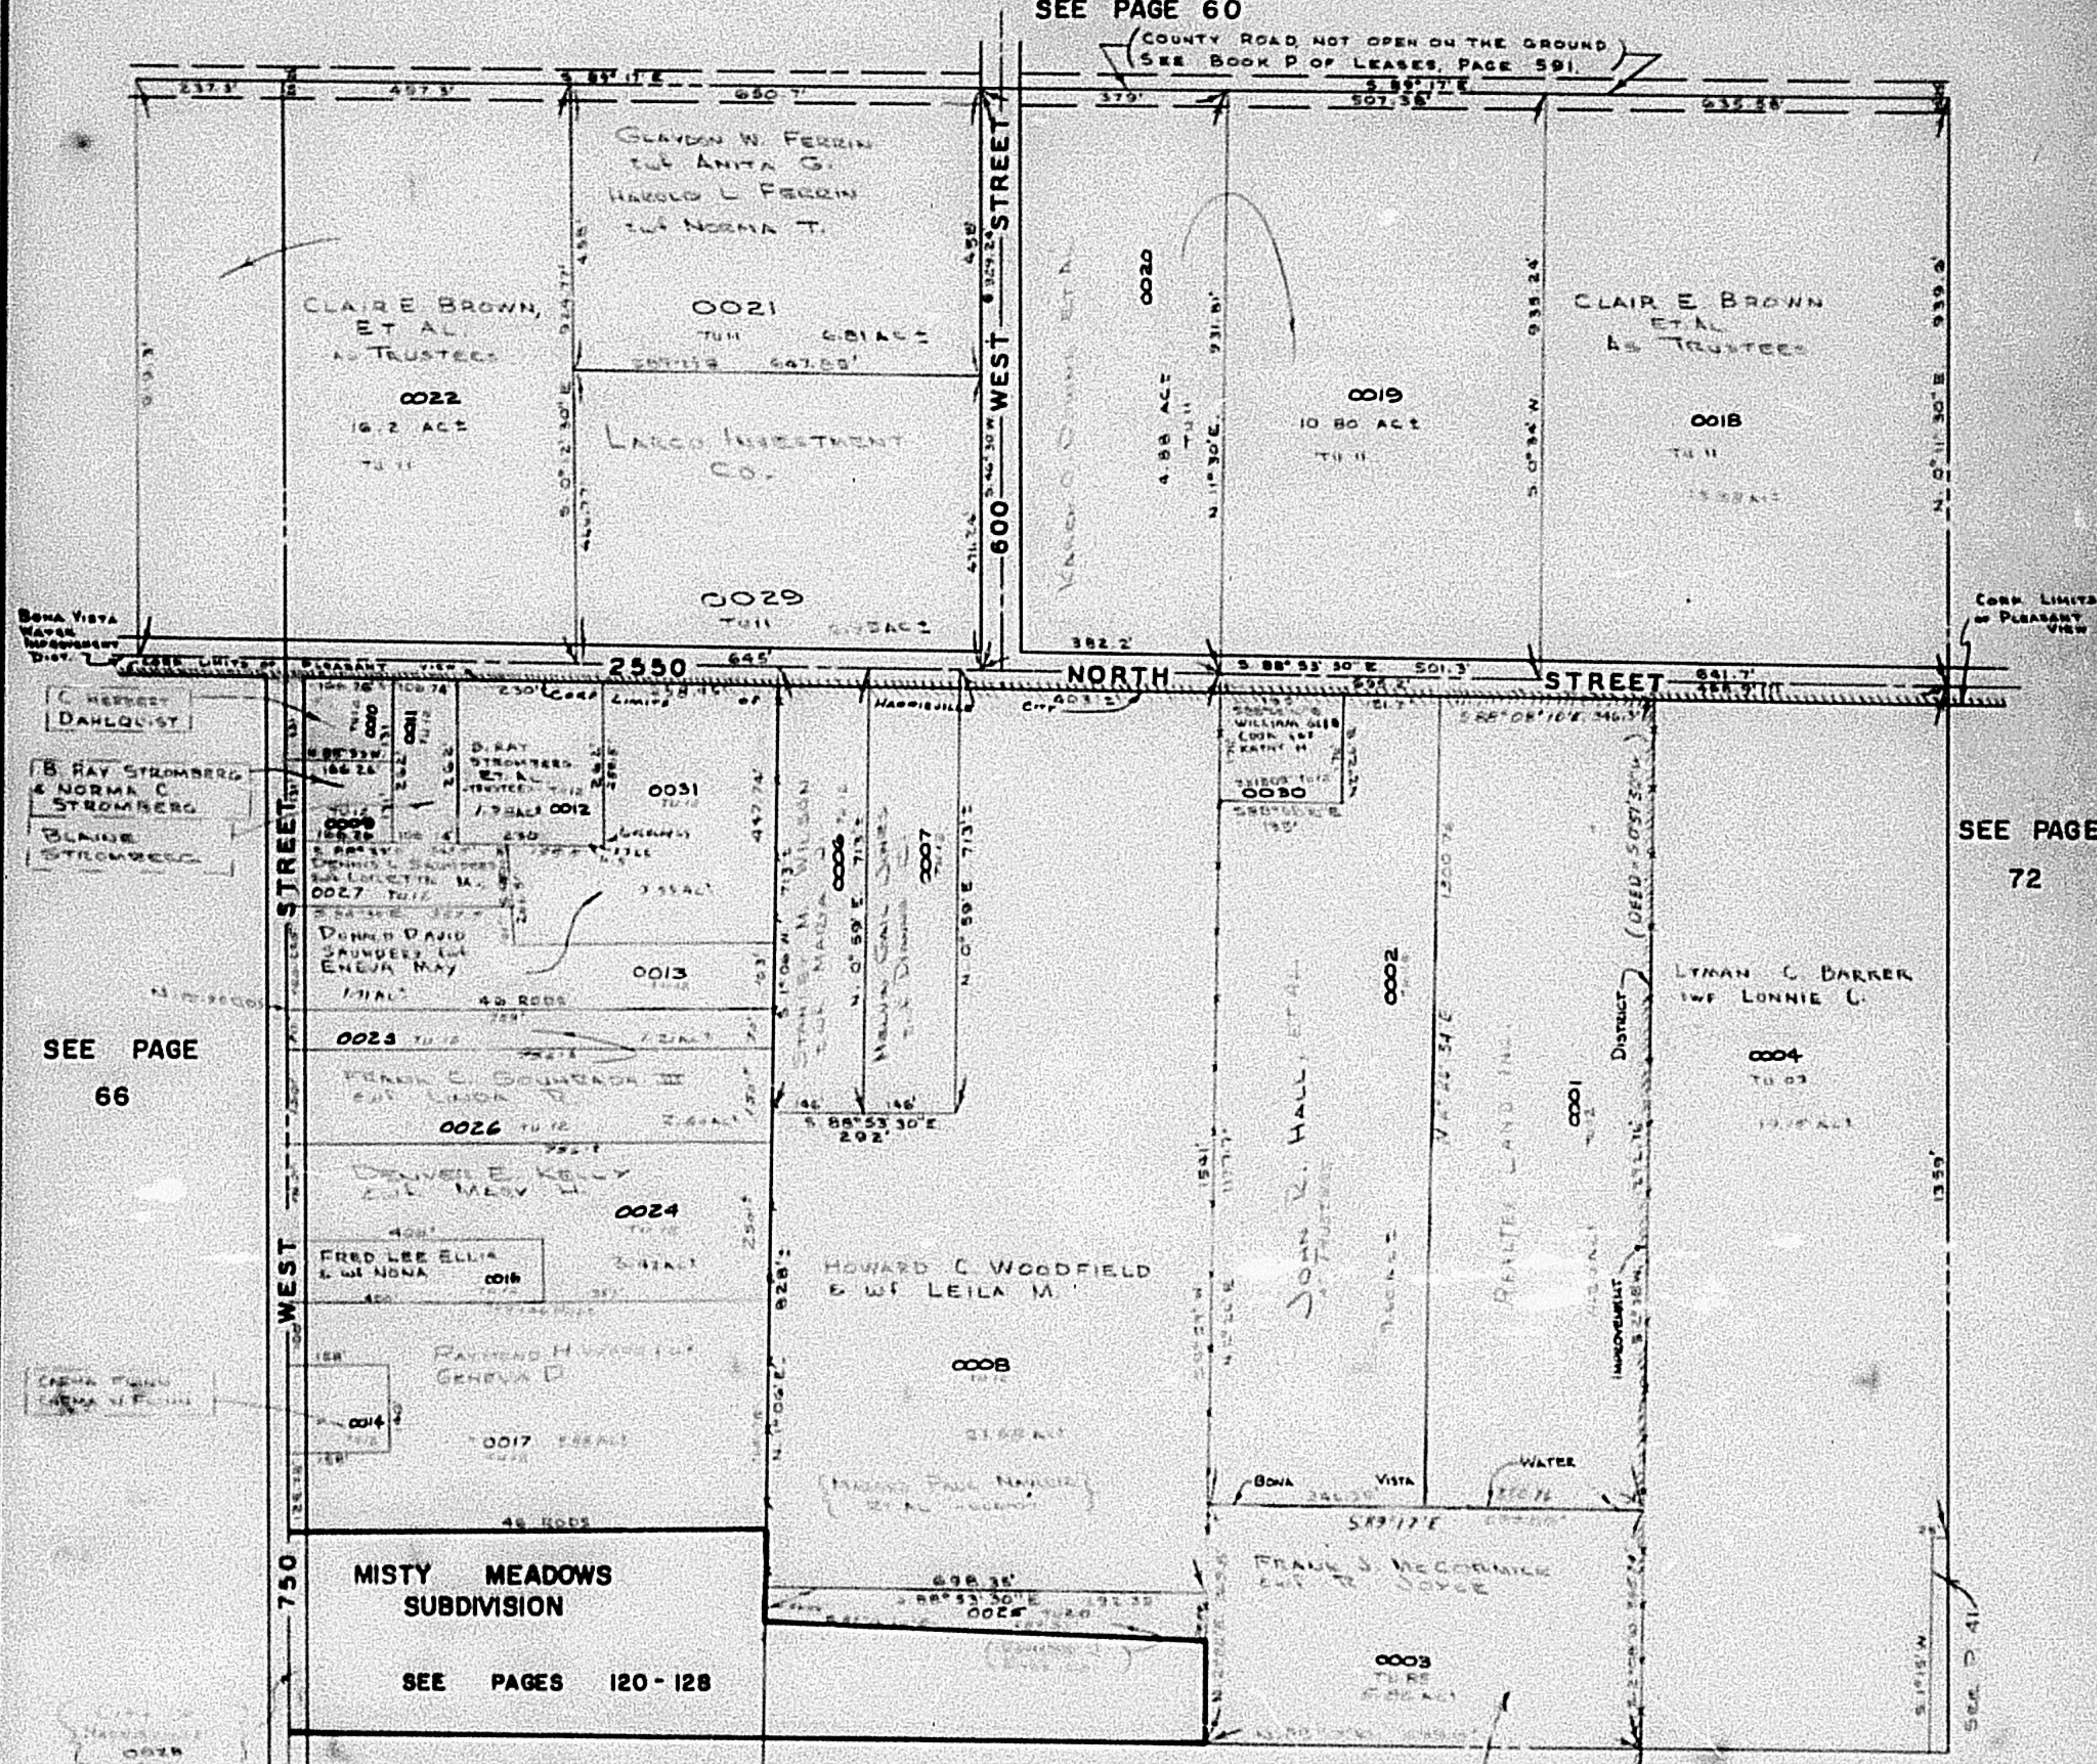

SEE PAGE
72

SEE PAGE
66

MISTY MEADOWS
SUBDIVISION

SEE PAGES 120-128

NOTE: NO SECTION LINE DATA
AVAILABLE AS OF 1-67.
THIS MAYBE AN OVERSIZED
1/4 SECTION.

SEE PAGE 64

17

JCE 1-67