

S.W. 1/4
SECTION 31, T.7N., R.1W., S.L.B.&M.

65

TOWNS OF HARRISVILLE & PLEASANT VIEW

PREFIX: 17-065

TAXING UNIT: 16, 17, 20, 23, 45, 63, 64


SCALE 1" = 200'

SEE PAGE 66

HARRISVILLE DISTRICT

BONA VISTA WATER
IMPROVEMENT DISTRICT

WEBER INDUSTRIAL
PARK PLAT "B"
SEE BOOK 19, R. 64

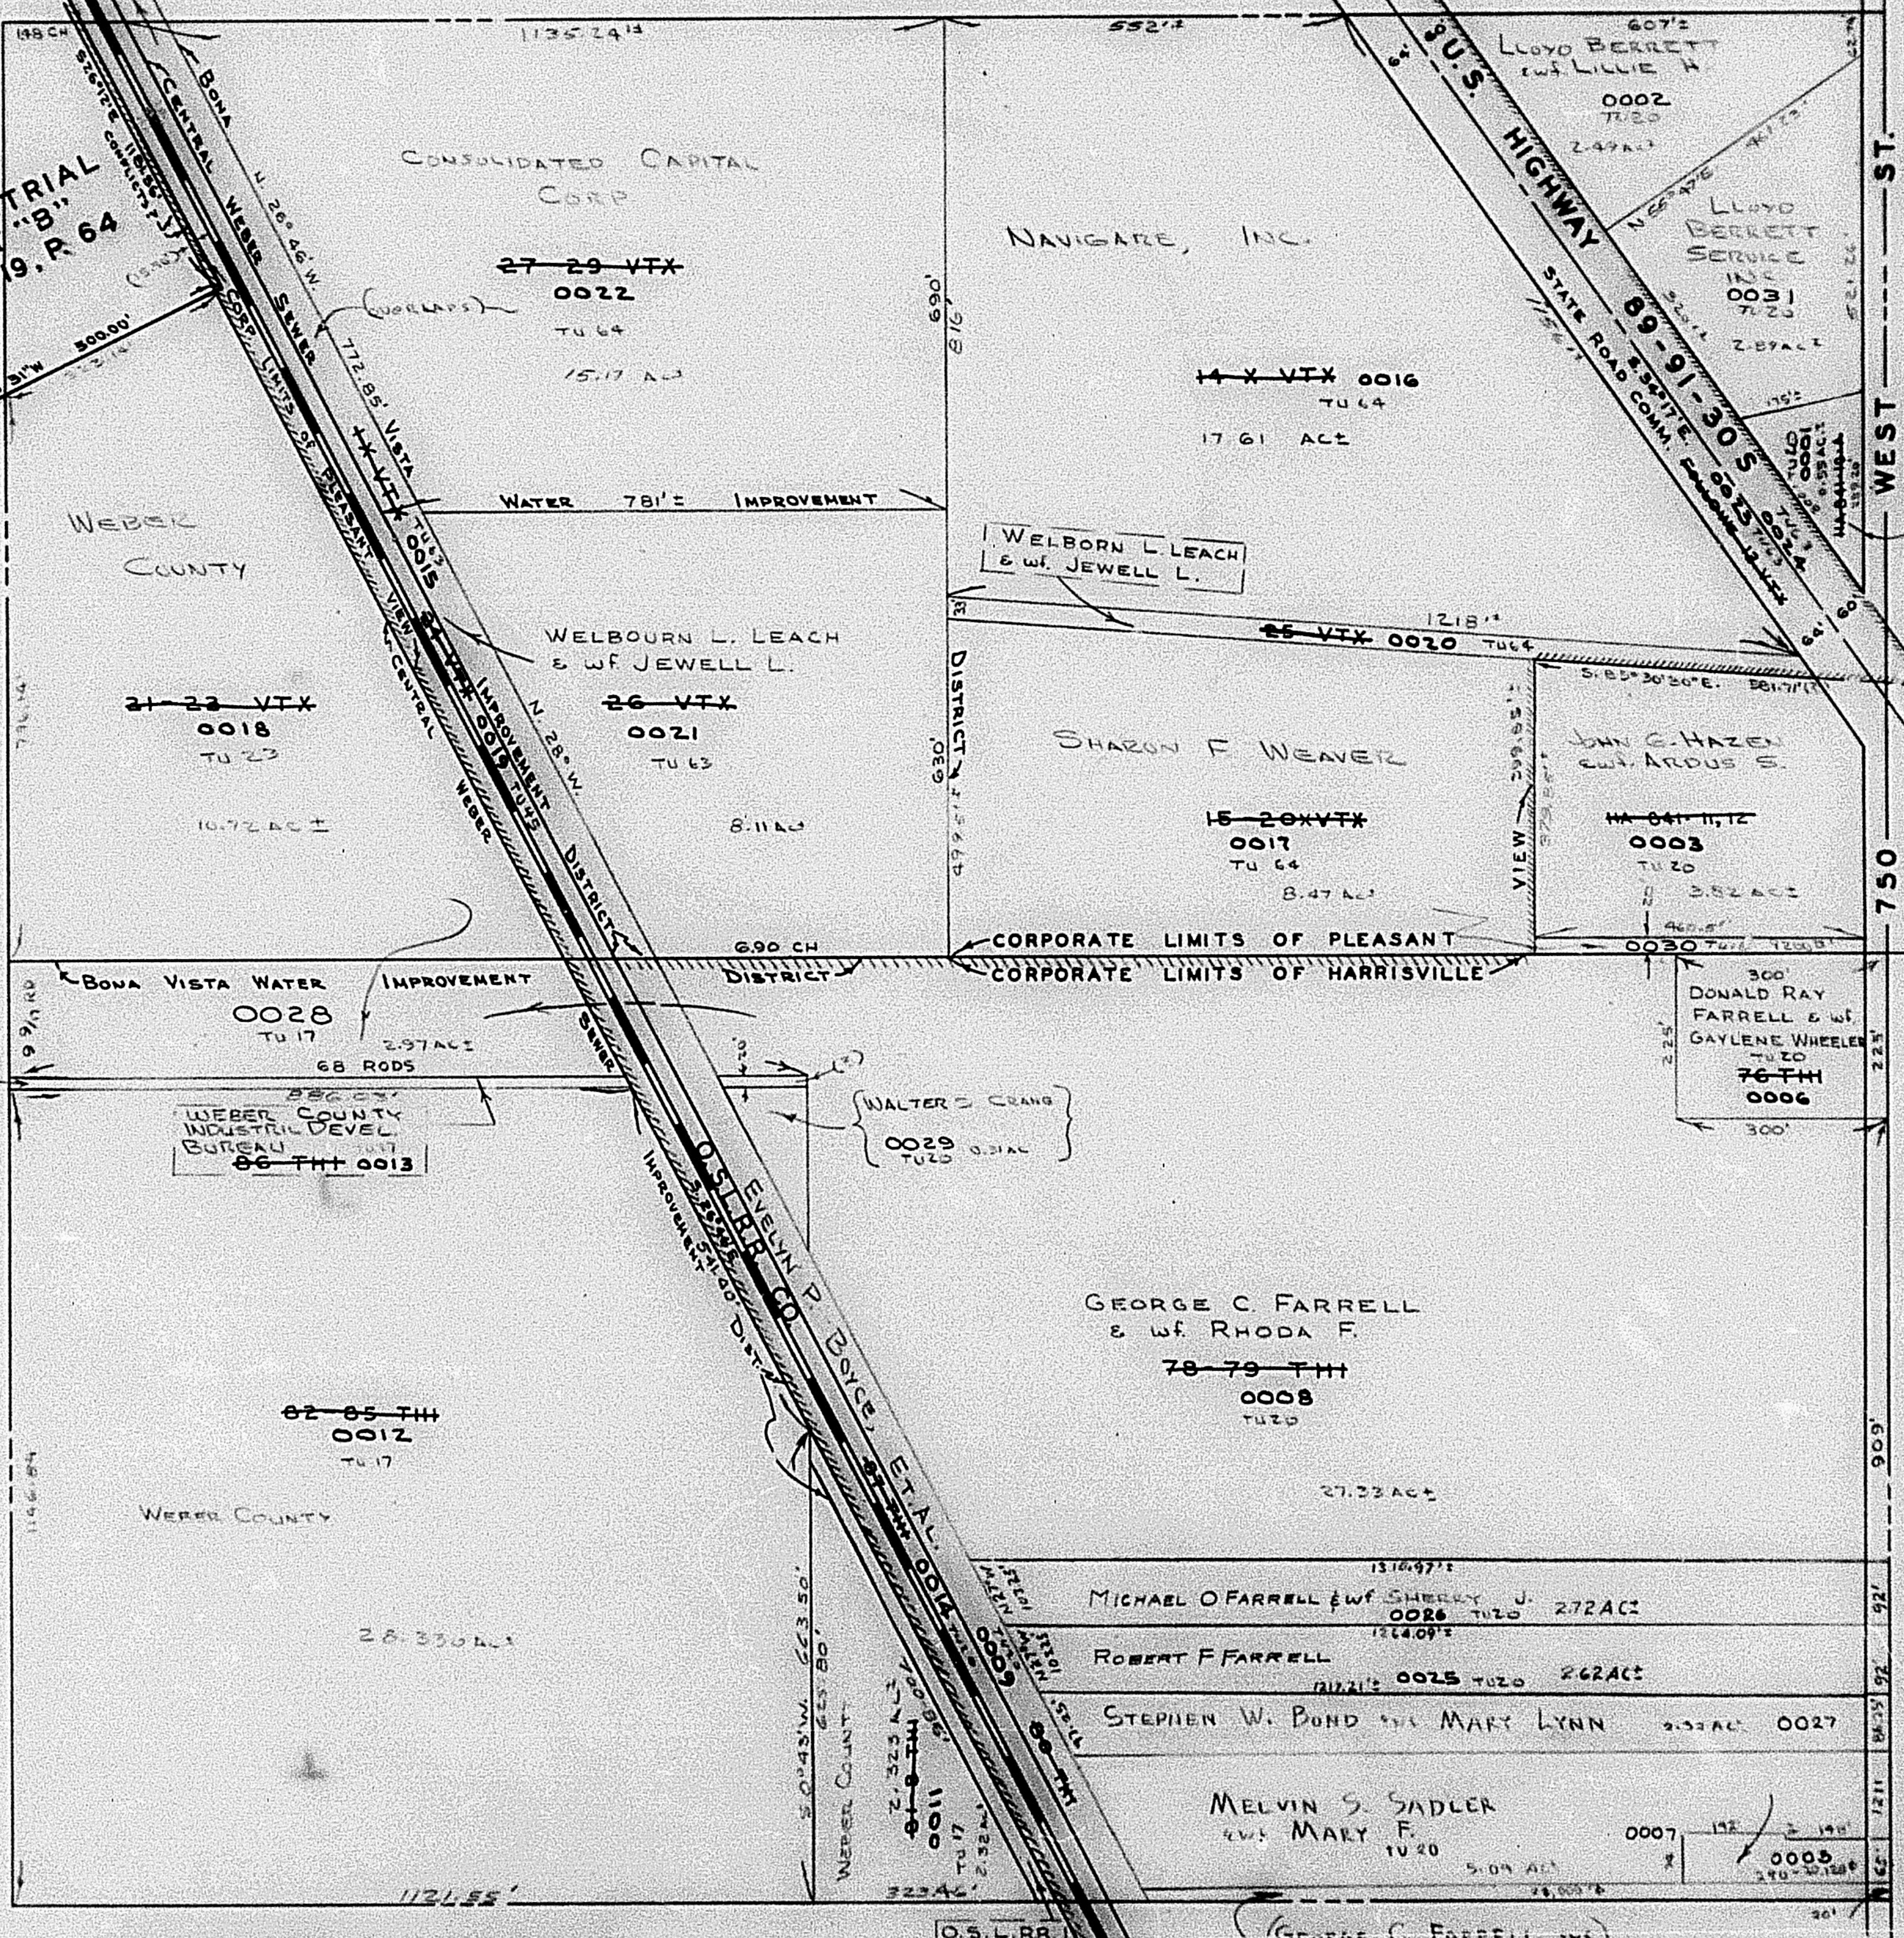

SEE BOOK
19,
PAGE 41-2

SEE PAGE
64

NOTE: NO SECTION LINE DATA AVAILABLE
AS OF 1-67.
THIS MAYBE AN OVERSIZED 1/4 SECTION.

SEE BOOK 11, PAGE 20

JCF 12-66