

S.W. 1/4
SECTION 31, T.7N., R.1W., S.L.B.&M.

65

TOWNS OF HARRISVILLE & PLEASANT VIEW

PREFIX 17-065

TAXING UNIT: 16, 17, 20, 23, 45, 63, 64, 107

SCALE 1" = 200'

HARRISVILLE DISTRICT

SEE PAGE 66


BONA VISTA WATER
IMPROVEMENT DISTRICT

WEBER INDUSTRIAL
PARK PLAT "B"
SEE BOOK 19, R 64

2150 NO. 9
N 10° 08' 31" W 175.84'
(N 10° 08' 31" W)

① WILLIAM U.
STANTON & WIFE
KATHLEEN
TUGS 0033
17-078

SEE 19-04-0076

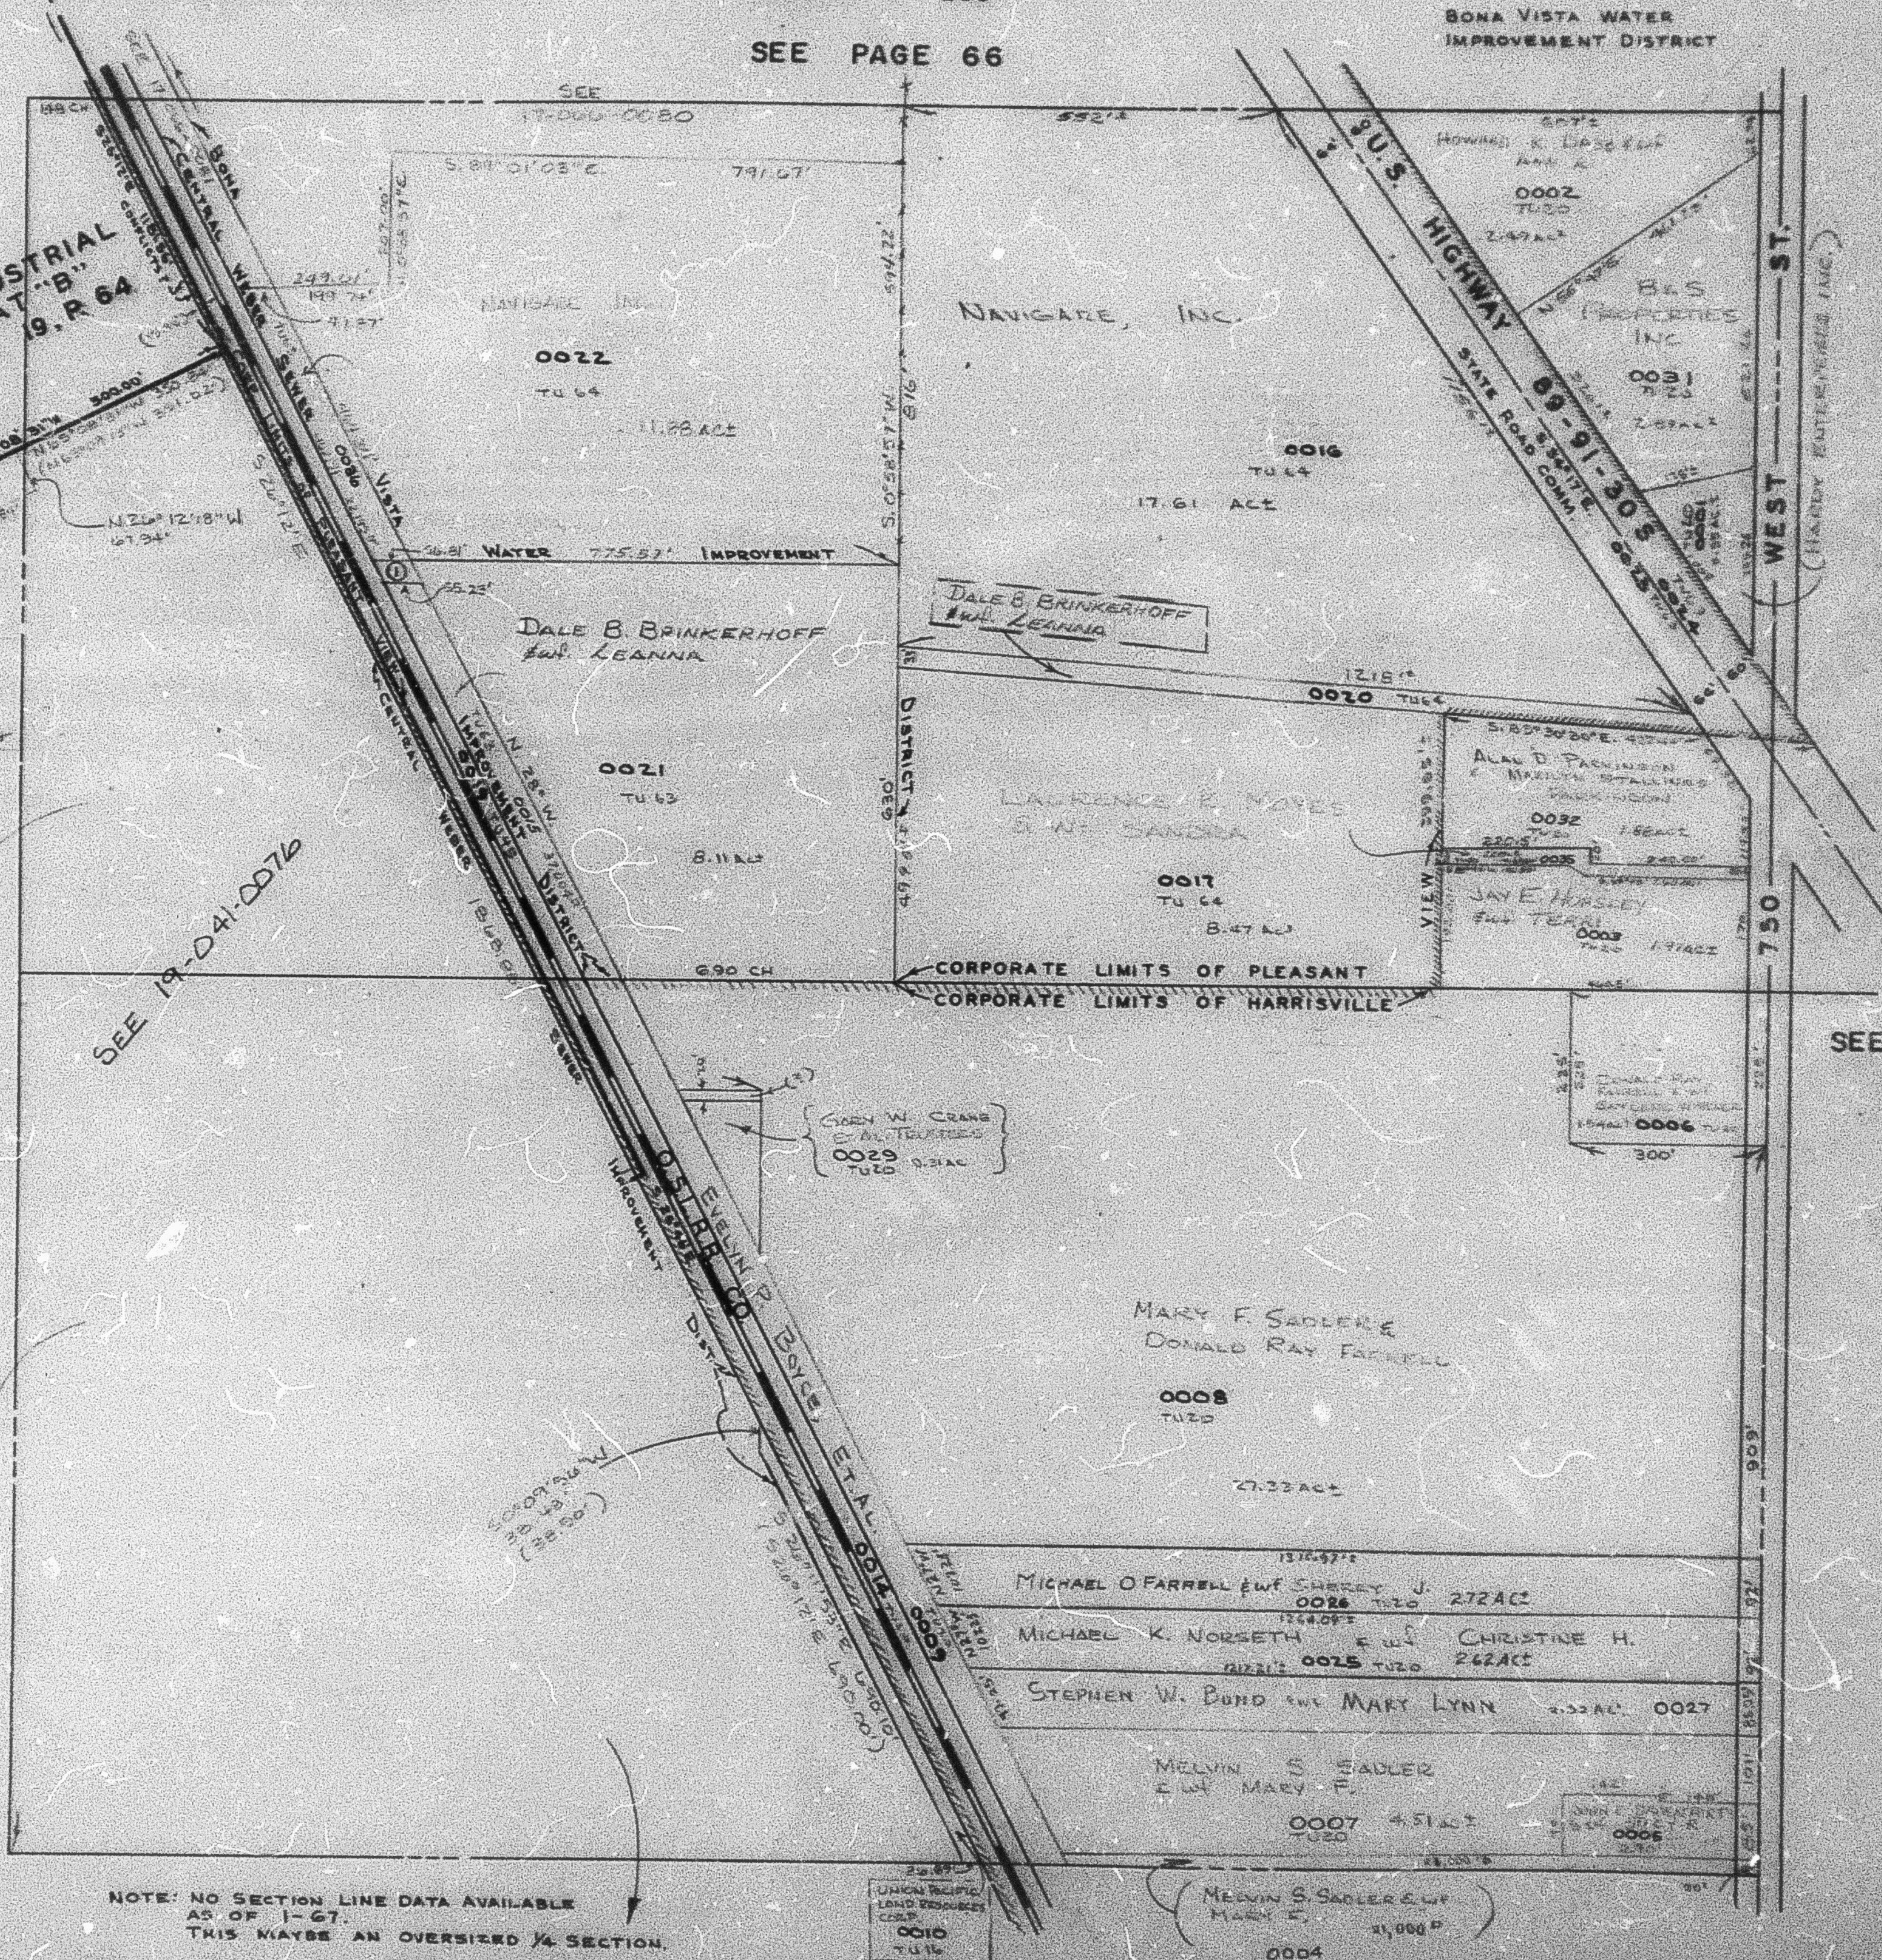

SEE PAGE
64

NOTE: NO SECTION LINE DATA AVAILABLE
AS OF 1-67.
THIS MAYBE AN OVERSIZED 1/4 SECTION.

SEE BOOK 11, PAGE 20