

N.W. 1/4  
**SECTION 31, T.7N., R.1W., S.L.B.&M.**  
TOWNS OF HARRISVILLE & PLEASANT VIEW

TAXING UNITS: 11, 20, 64, 65,

SCALE 1" = 200'

PREFIX: 17-066  
ALSO SEE P. 66-1


SEE PAGE 61

(COUNTY ROAD, NOT OPEN ON THE GROUND.)  
SEE BOOK P OF LEASES, PAGE 591.

PARCEL Nos.  
0001  
0011 to 0015  
0022 to 0038  
0045  
0047  
0050  
0051  
0059  
0060  
0067

SEE PAGE 63

SEE PAGE  
63

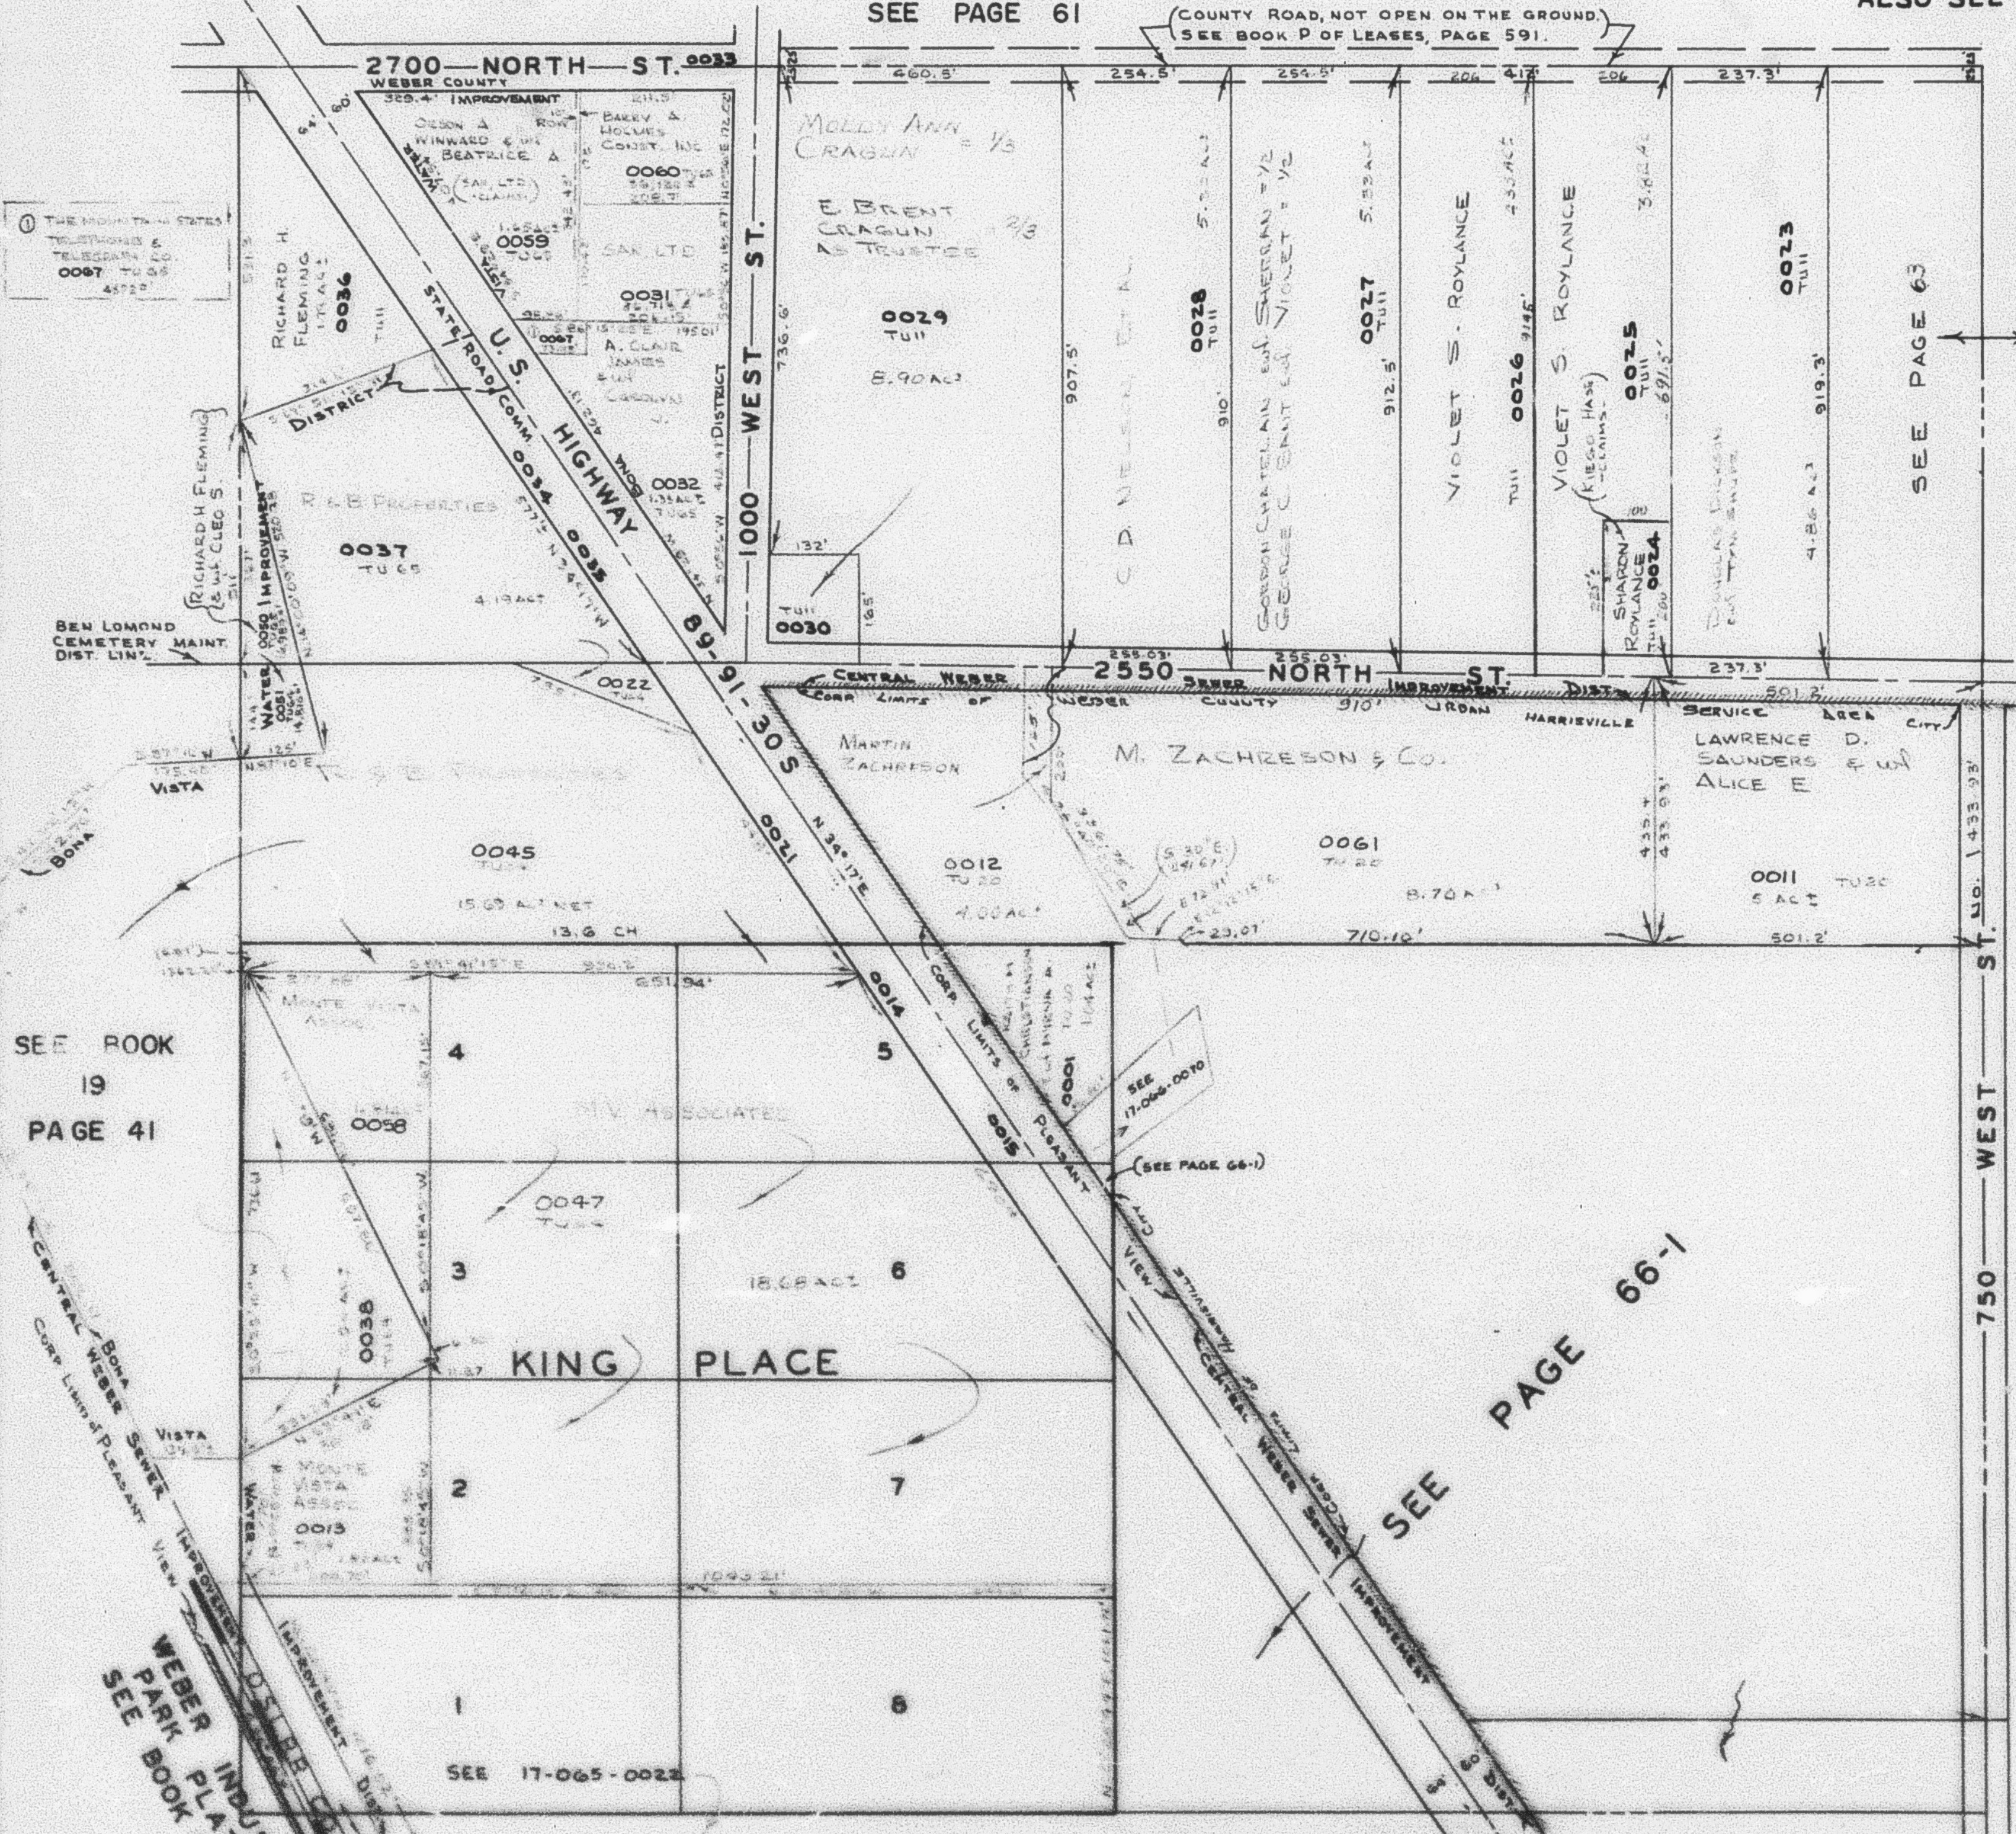

NOTE: NO SECTION DATA AVAILABLE  
AS OF 1-67.  
THIS MAYBE AN OVERSIZED 1/4 SECTION  
SEE PAGE 65