

N.W. 1/4

SECTION 31, T.7N., R.1W., S.L.B.&M.

TOWNS OF HARRISVILLE & PLEASANT VIEW

TAXING UNITS: 11, 20, 64, 65,

SCALE 1" = 200'


PREFIX: 17-066

ALSO SEE P. 66-1

SEE PAGE 61

(COUNTY ROAD, NOT OPEN ON THE GROUND)
SEE BOOK P OF LEASES, PAGE 591

PARCEL Nos.
0001
0011 to 0015
0022 to 0038
0045
0047
0050
0051
0059
0060
0067
0073
0074

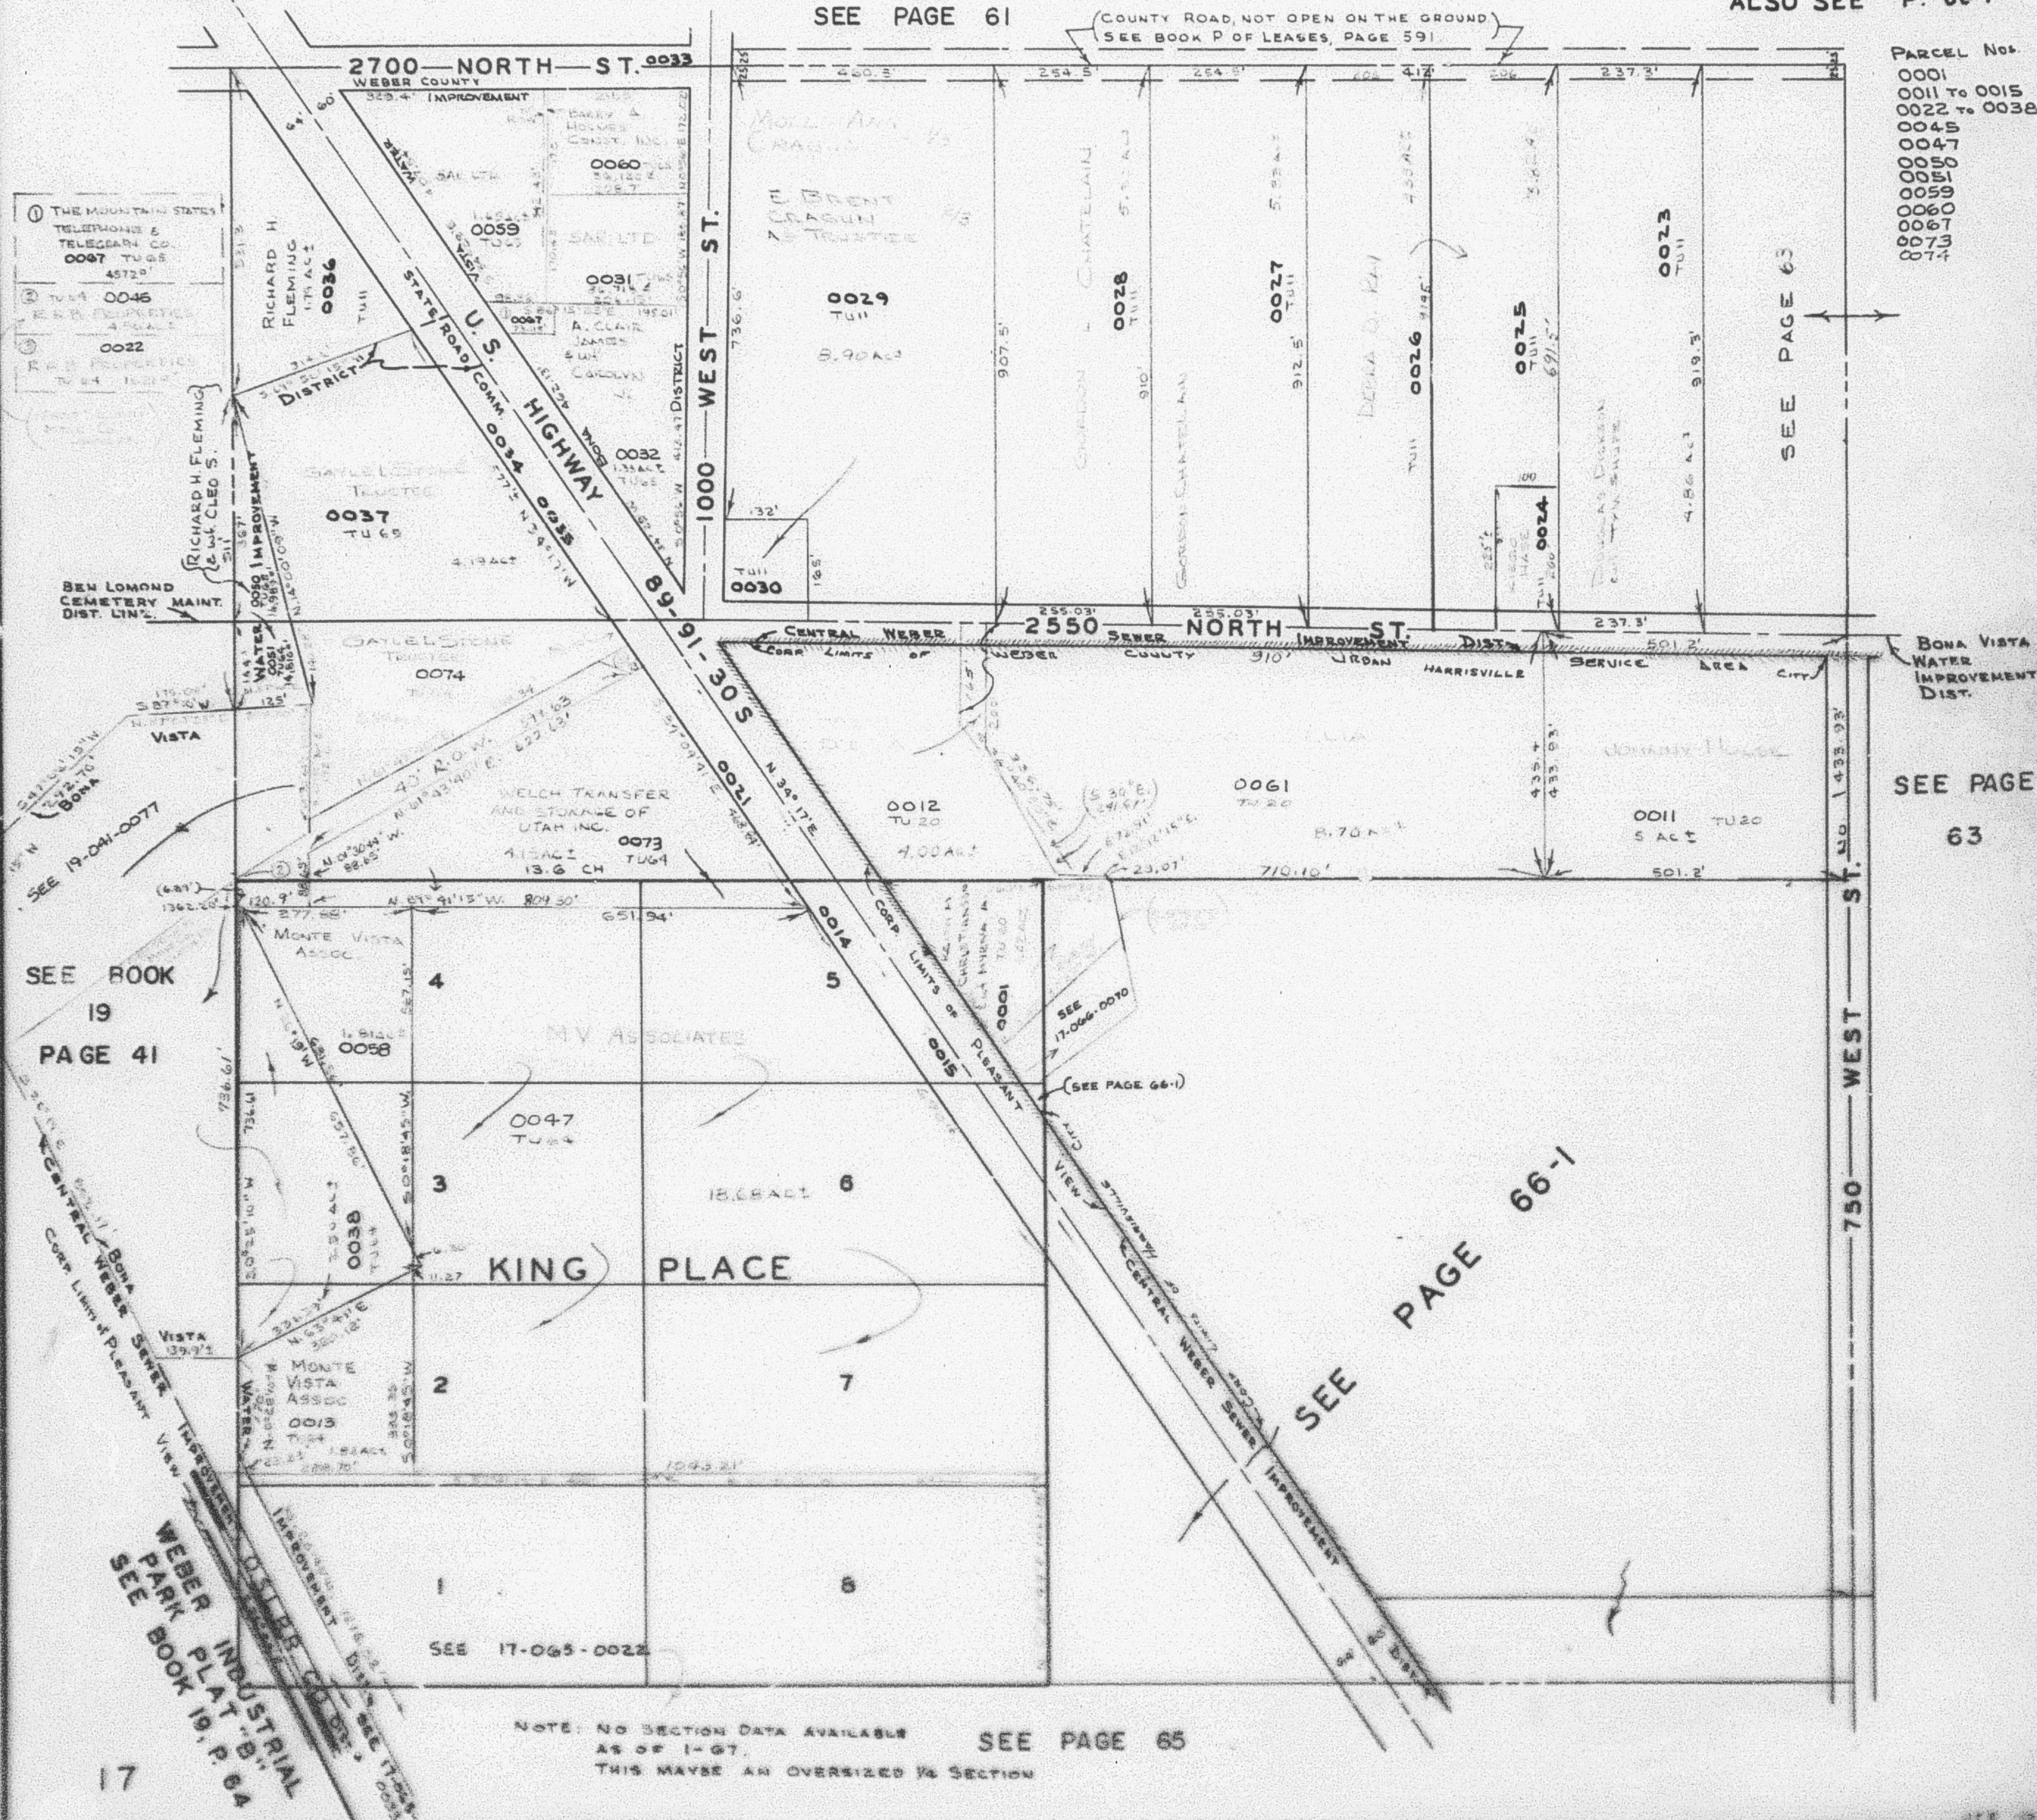

NOTE: NO SECTION DATA AVAILABLE
AS OF 1-67.
THIS MAYBE AN OVERSIZED 1/4 SECTION

SEE PAGE 65