


IN NORTH OGDEN CITY & NORTH OGDEN DISTRICT

SCALE 1" = 200'

TAXING UNITS: 03, 07, 10, 13

SEE BOOK 18 , PAGE 56

PREFIX: 17-068
ALSO SEE P. 68-1

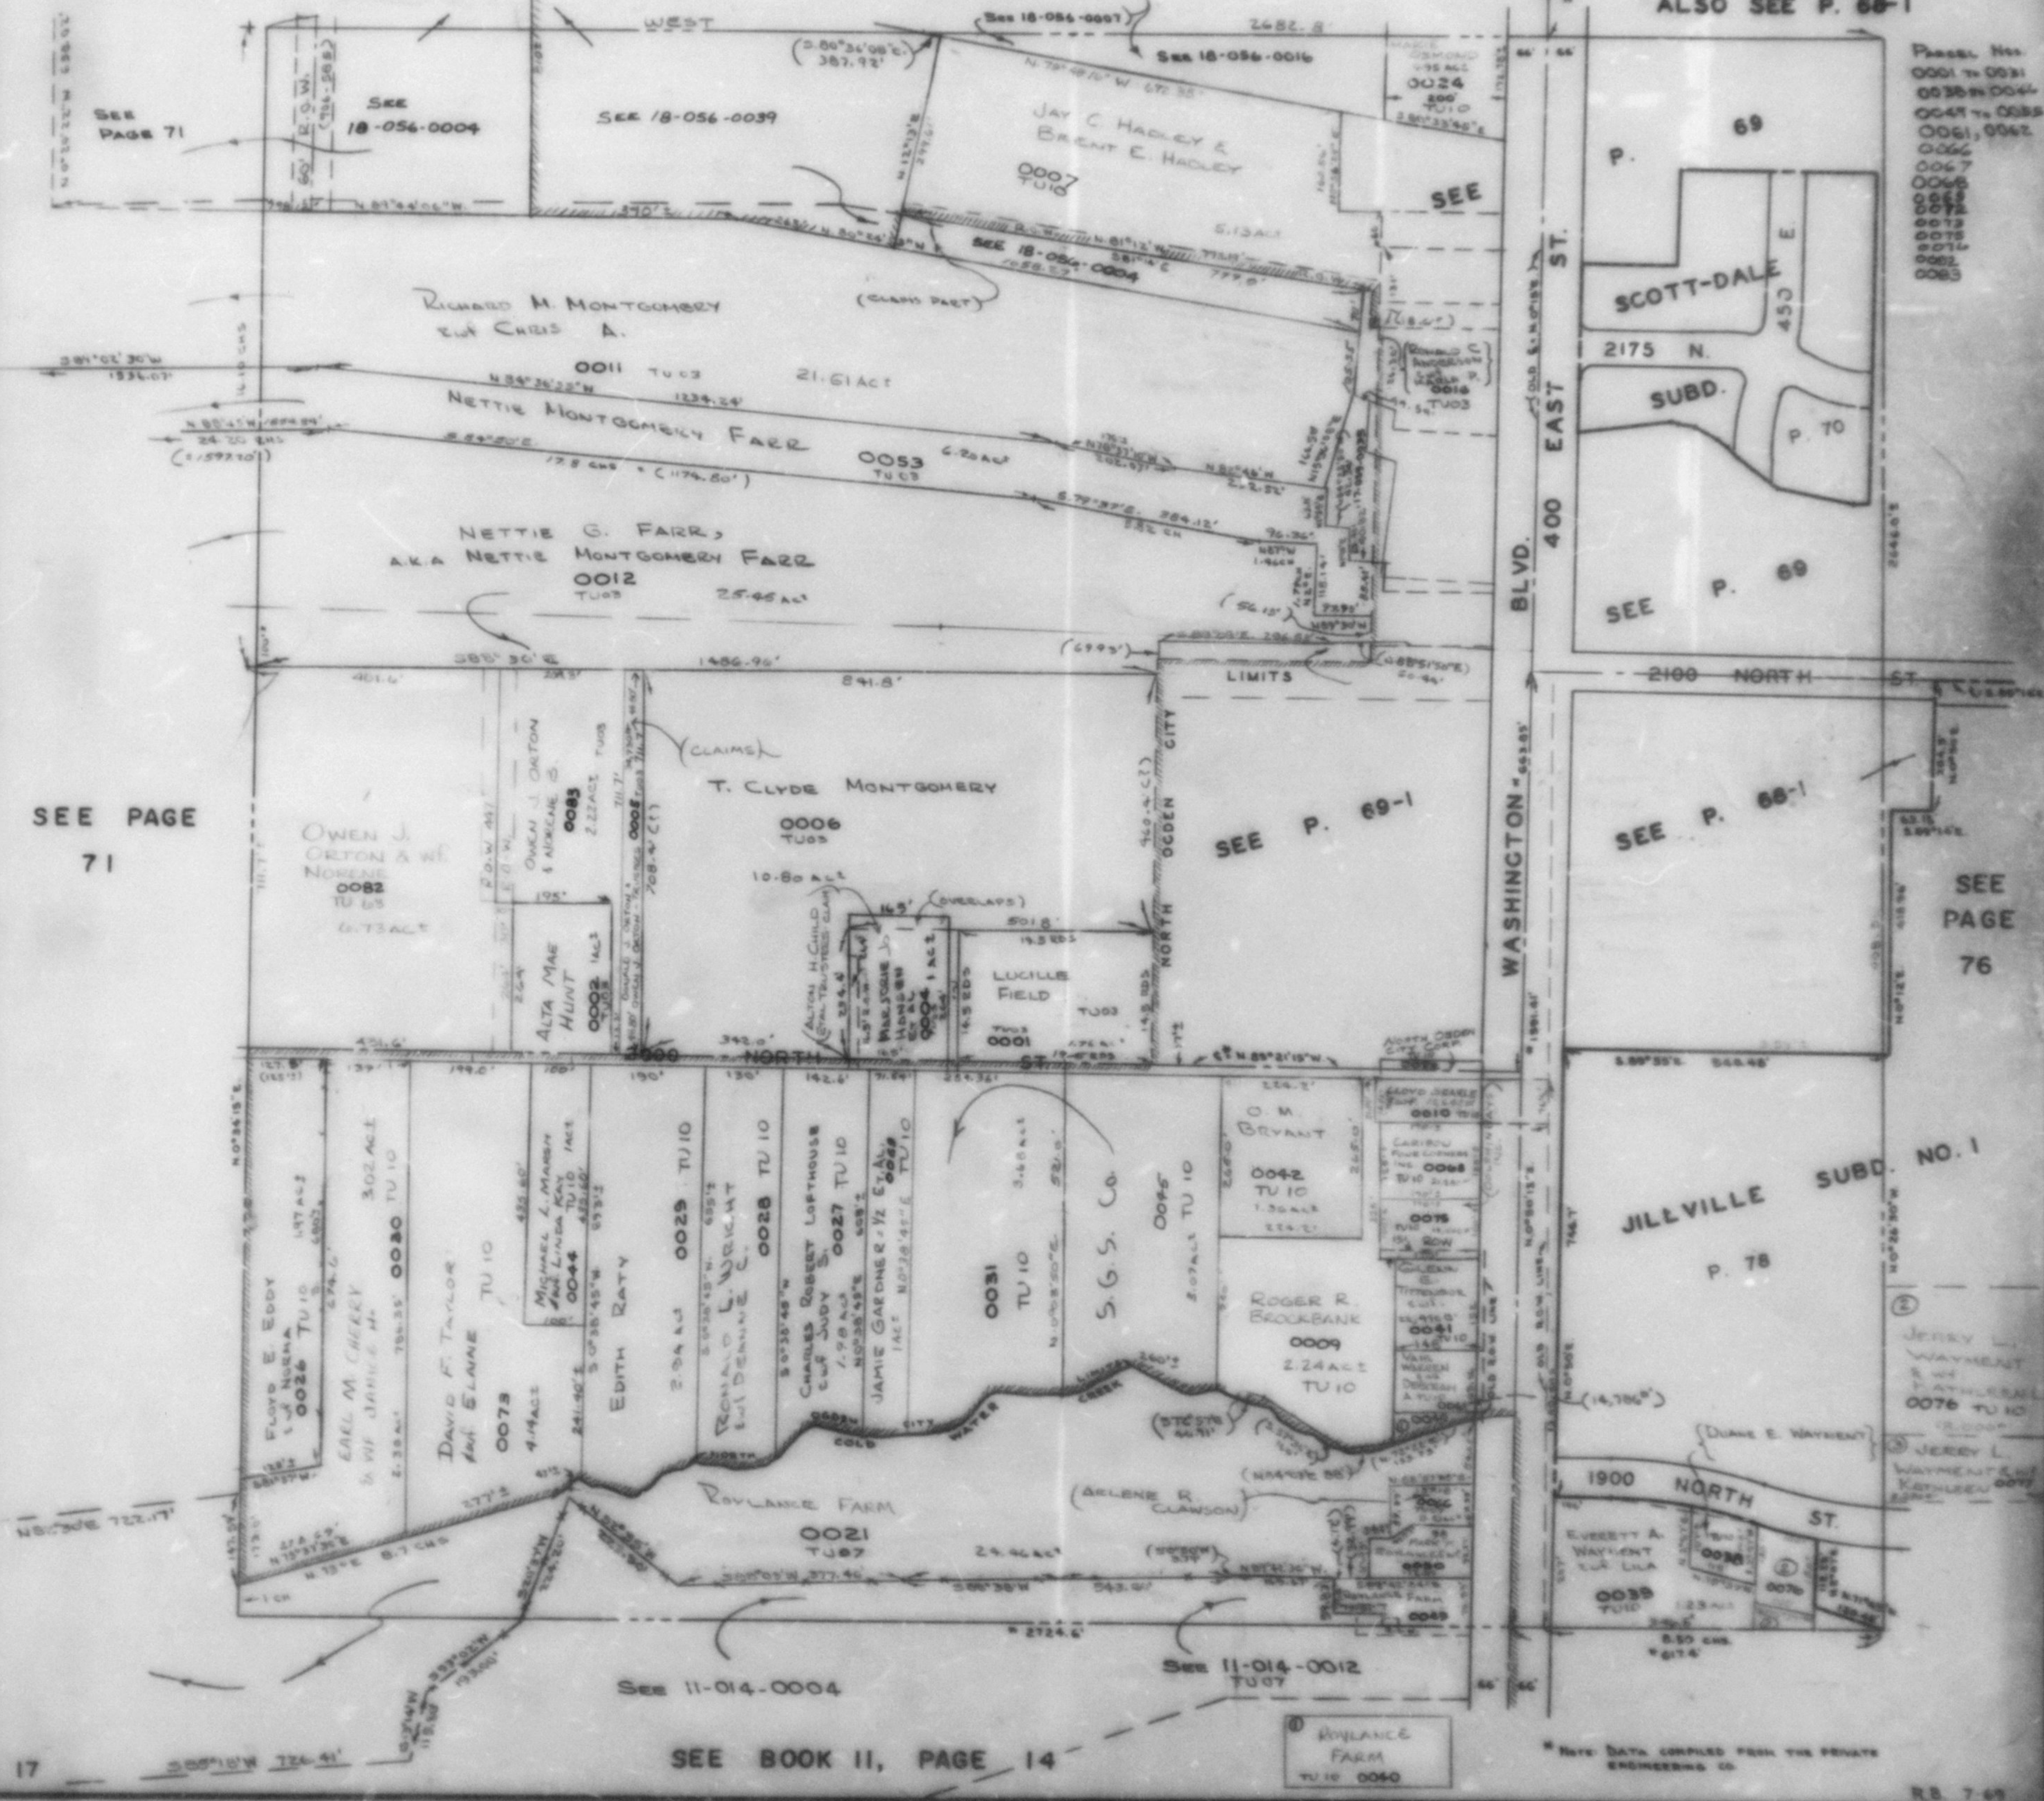

Phase 2 Nos.
0001 to 0031
0036 to 0046
0049 to 0055
0061, 0062
0066
0067
0068
0069
0072
0073
0078
0079
0082
0083

SEE
PAGE
76

JERRY L.
WAYMENT
2 W
PATULSEA
0076 TU 10
"R. 000"
③ JERRY L.
WAYMENT
KATHLEEN 000

SEE BOOK II, PAGE 14

² Note: DATA COMPILED FROM THE PRIVATE
ENGINEERING CO.

R. 8. 7-69